


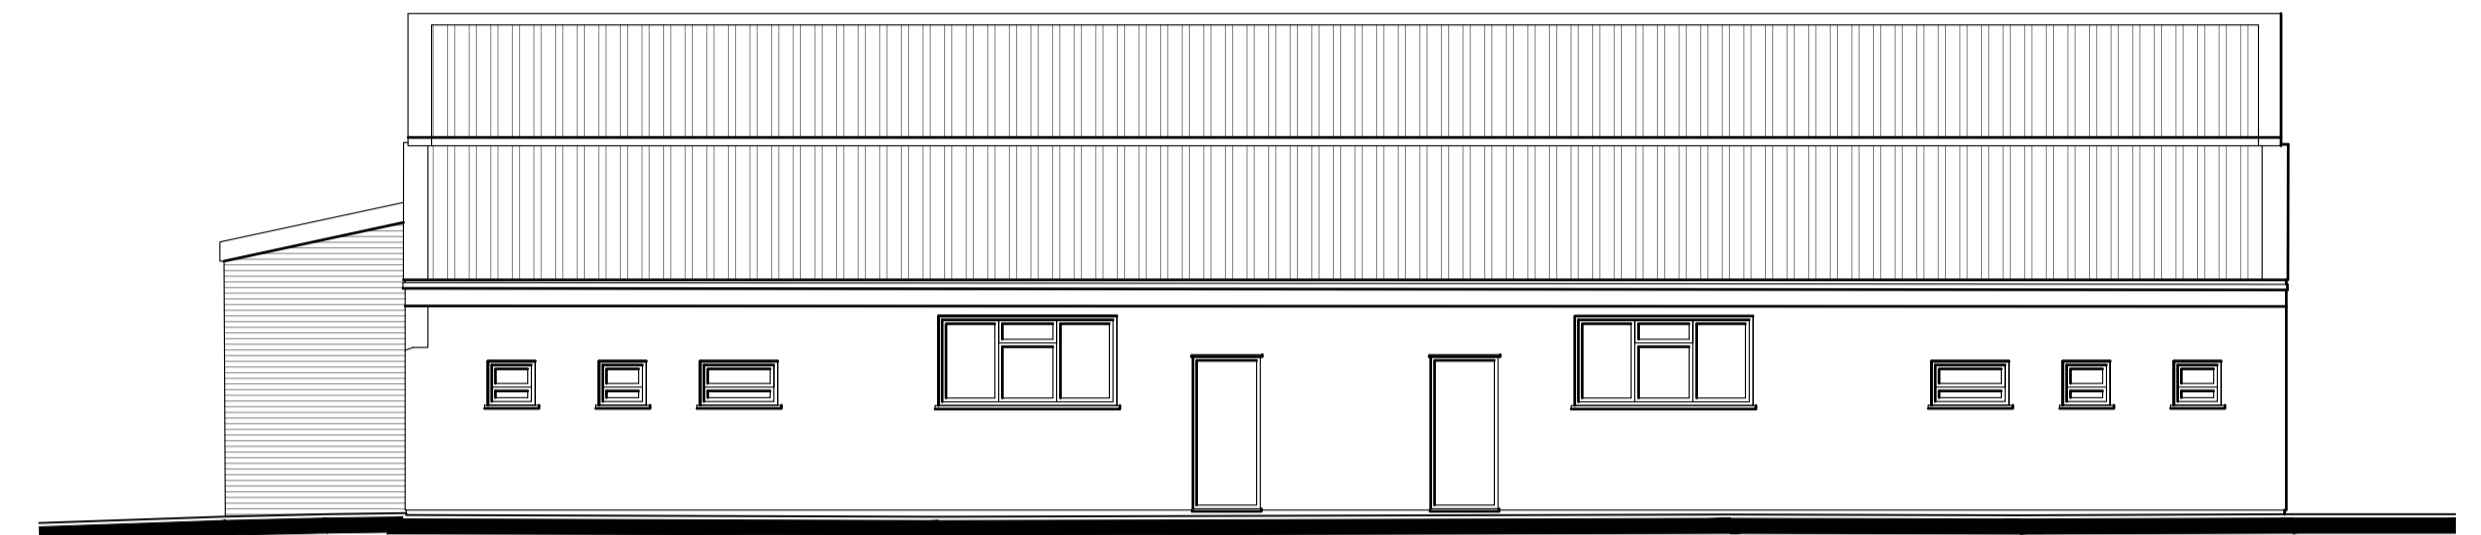


Datum @ 60.000m

EXISTING NORTH ELEVATION
SCALE 1:100




Datum @ 60.000m

EXISTING WEST ELEVATION
SCALE 1:100

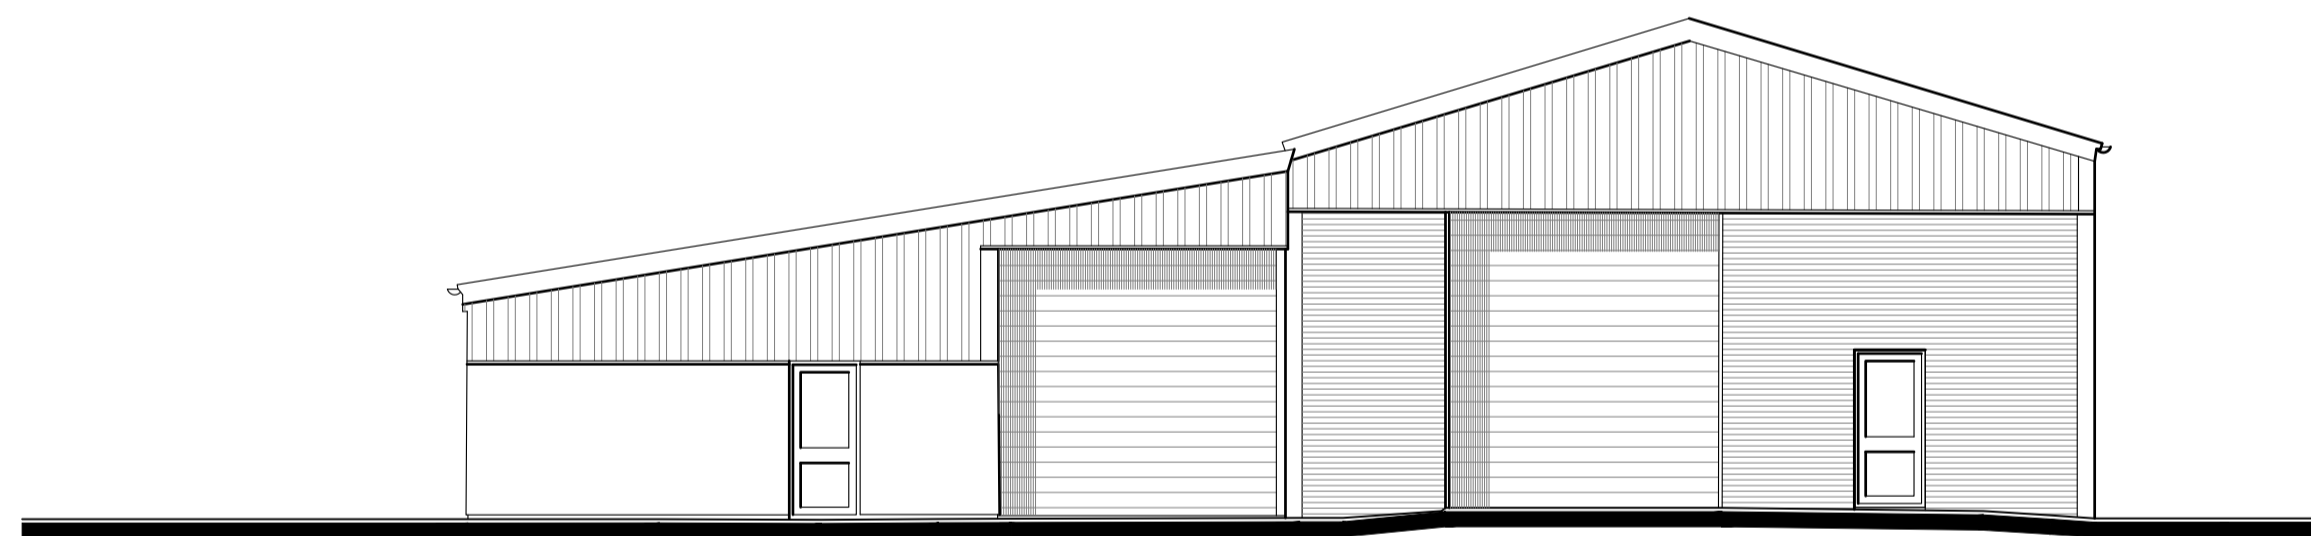


Datum @ 60.000m

EXISTING SOUTH ELEVATION
SCALE 1:100

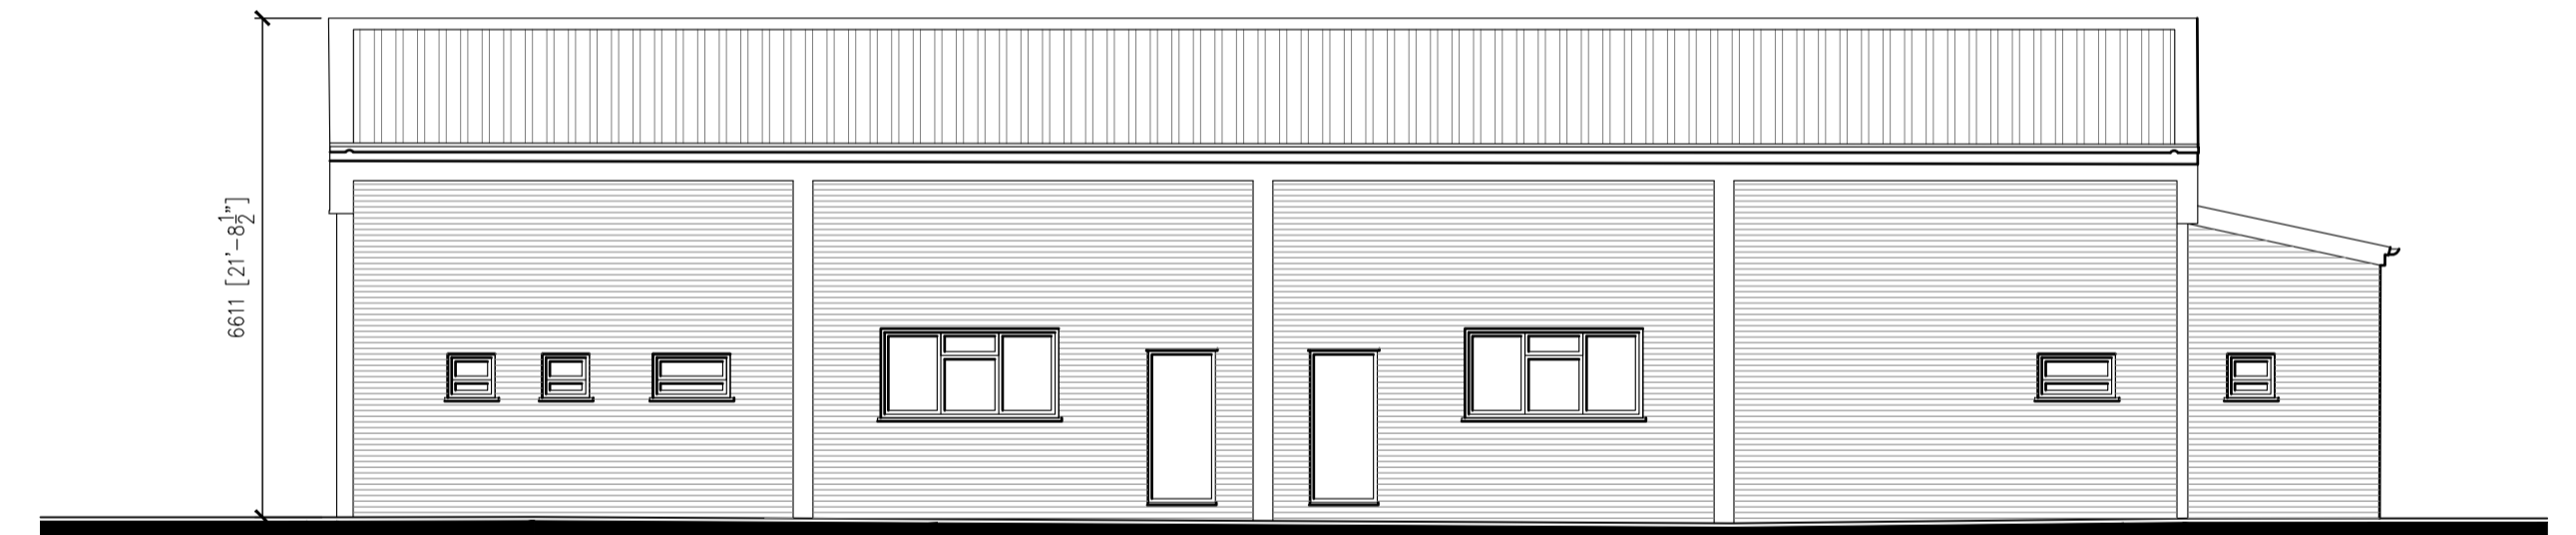

Datum @ 60.000m

EXISTING EAST ELEVATION
SCALE 1:100

 

MICHAEL CONOLEY ASSOCIATES CHARTERED ARCHITECTS			
		PROJECT: Proposed Extension to Ash and Cedar, Greenhills Estate Office, Tilford, Surrey GU10 2DZ	SCALE: 1:100
DRAWING TITLE: Existing Elevations		DRAWING NUMBER: 1074.18/S-03	