

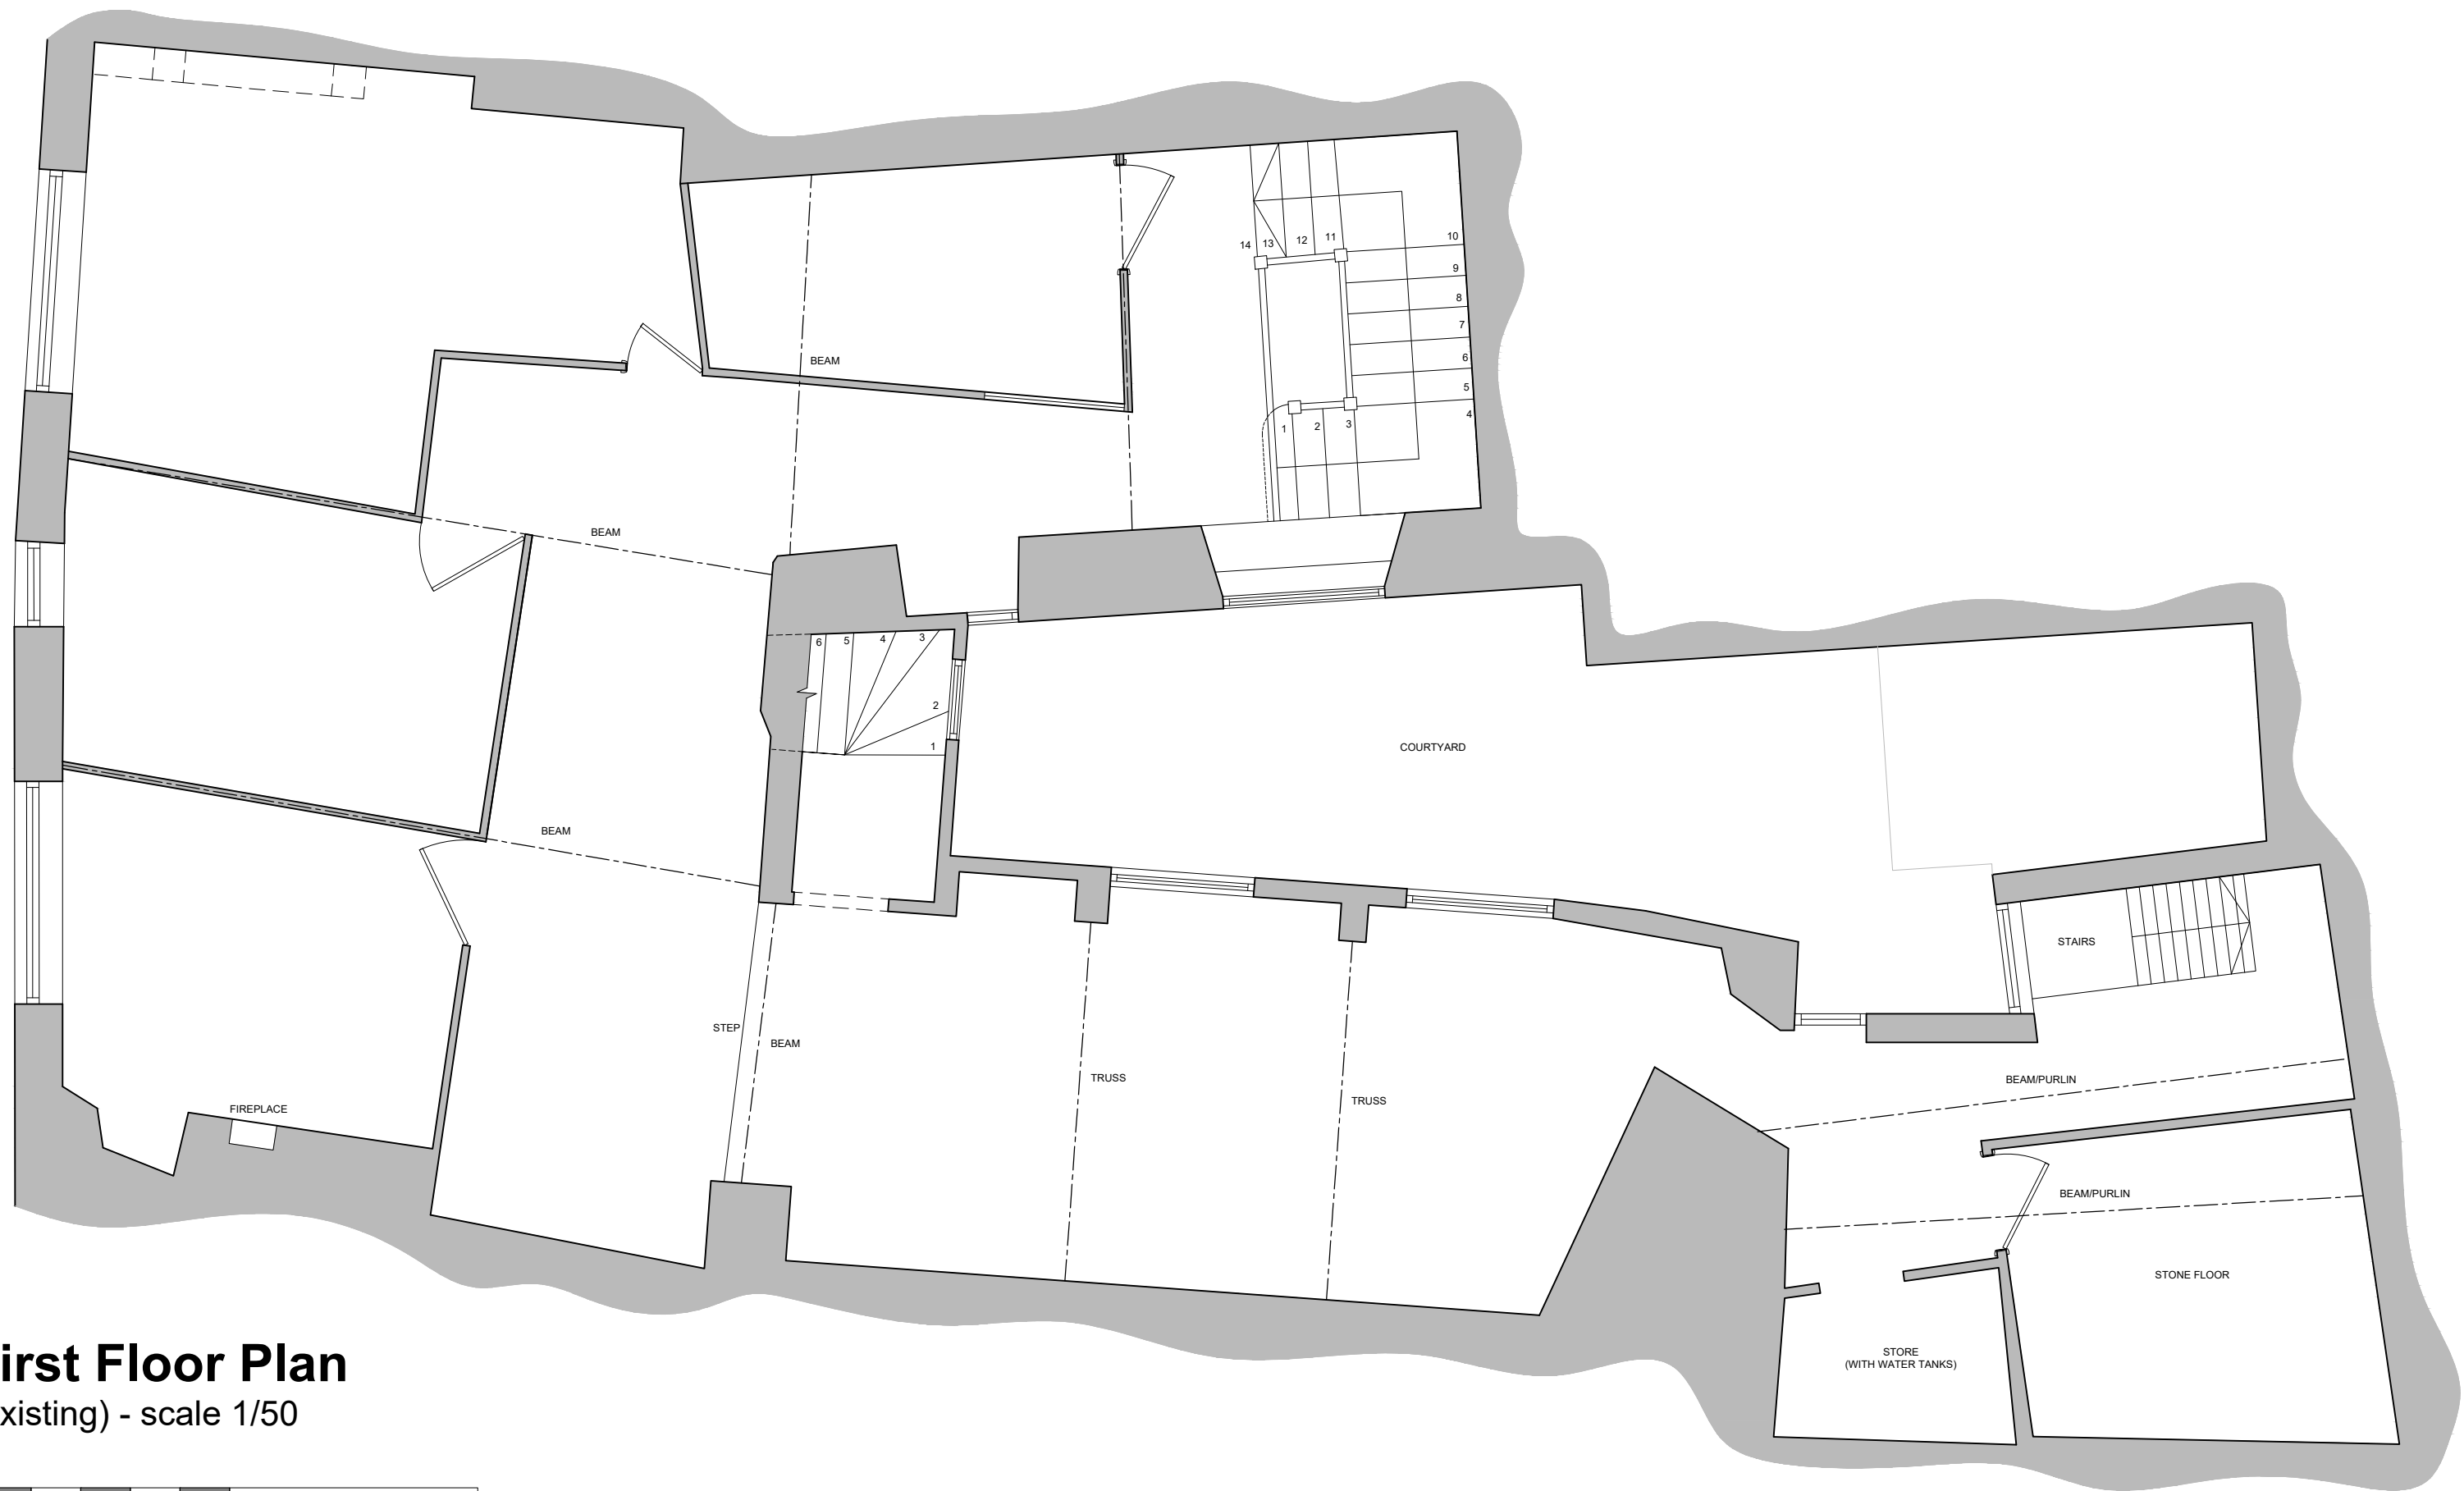


Ground Floor Plan
(existing) - scale 1/50

 

First Floor Plan
(existing) - scale 1/50

 

Rev	Date	Description	Drm
-----	------	-------------	-----

boon brown

A: Motivo, Alvington, Yeovil, Somerset, BA20 2FG T: 01935 420803
A: Tunstall Hall, Bernay's Grove, London, SW9 8DF T: 0207 4989158
W: www.boonbrown.com E: info@boonbrown.com

© COPYRIGHT: All rights described in chapter IV of the copyright, designs and patents act 1988 have been generally asserted. Where any drawing is to be read in conjunction with another, including specialists, the two drawings shall be cross-checked and any discrepancies reported to the architect before the work is put in hand. All dimensions are in millimetres, all levels are in metres, unless shown otherwise. Any discrepancies in dimensions or details on or between these drawings/specifications should be drawn to the attention of the bodolman and/or the engineer in writing for clarification. Drawing prepared solely for the use of client, as detailed in text box, and is not to be copied, lent or used by any third party without written permission.

Project
36 LONG STREET,
SHERBOURNE,
DT9 3BS

Client
Stonefield Investments Ltd

Drawing Title
Existing Ground and First Floor Plans

Scale	Date	Drawn	Chk'd
1 : 50 @ A1	02/03/23	MB	TK

DWG No.	Rev.
4956 -BB-XX-XX-DR-A -0001	-