



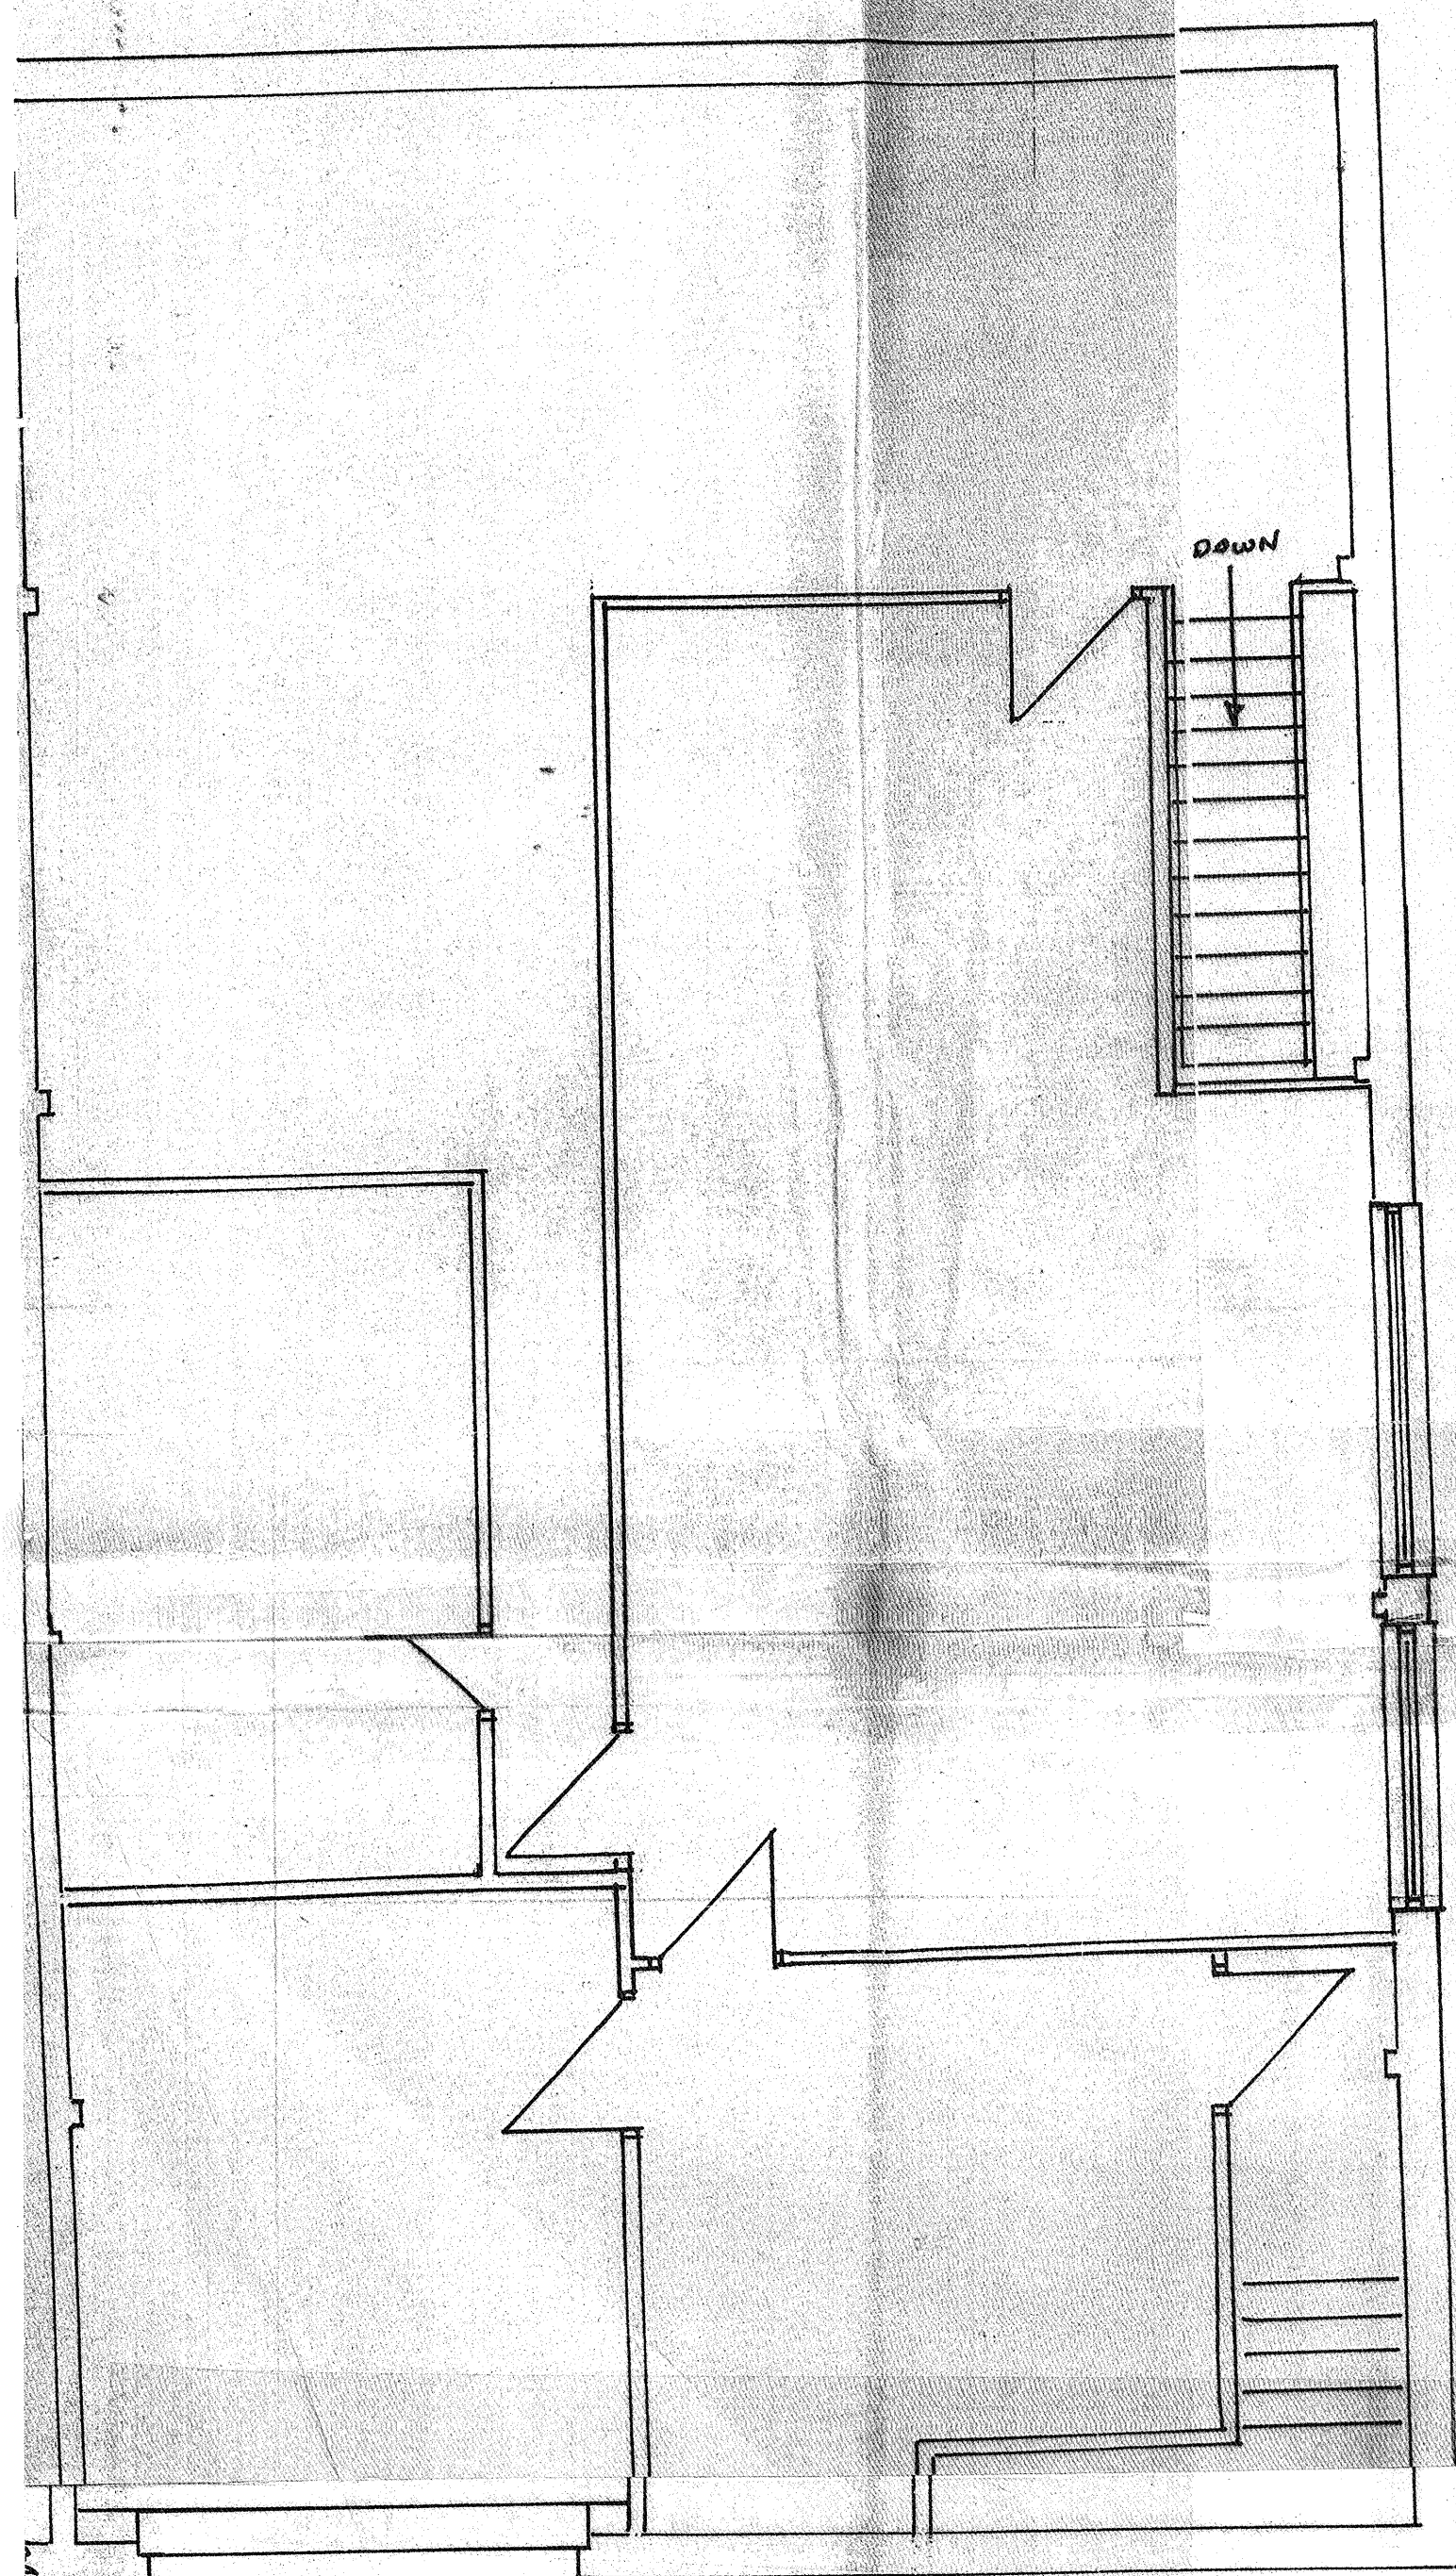

MEZZANINE FLOOR PLAN

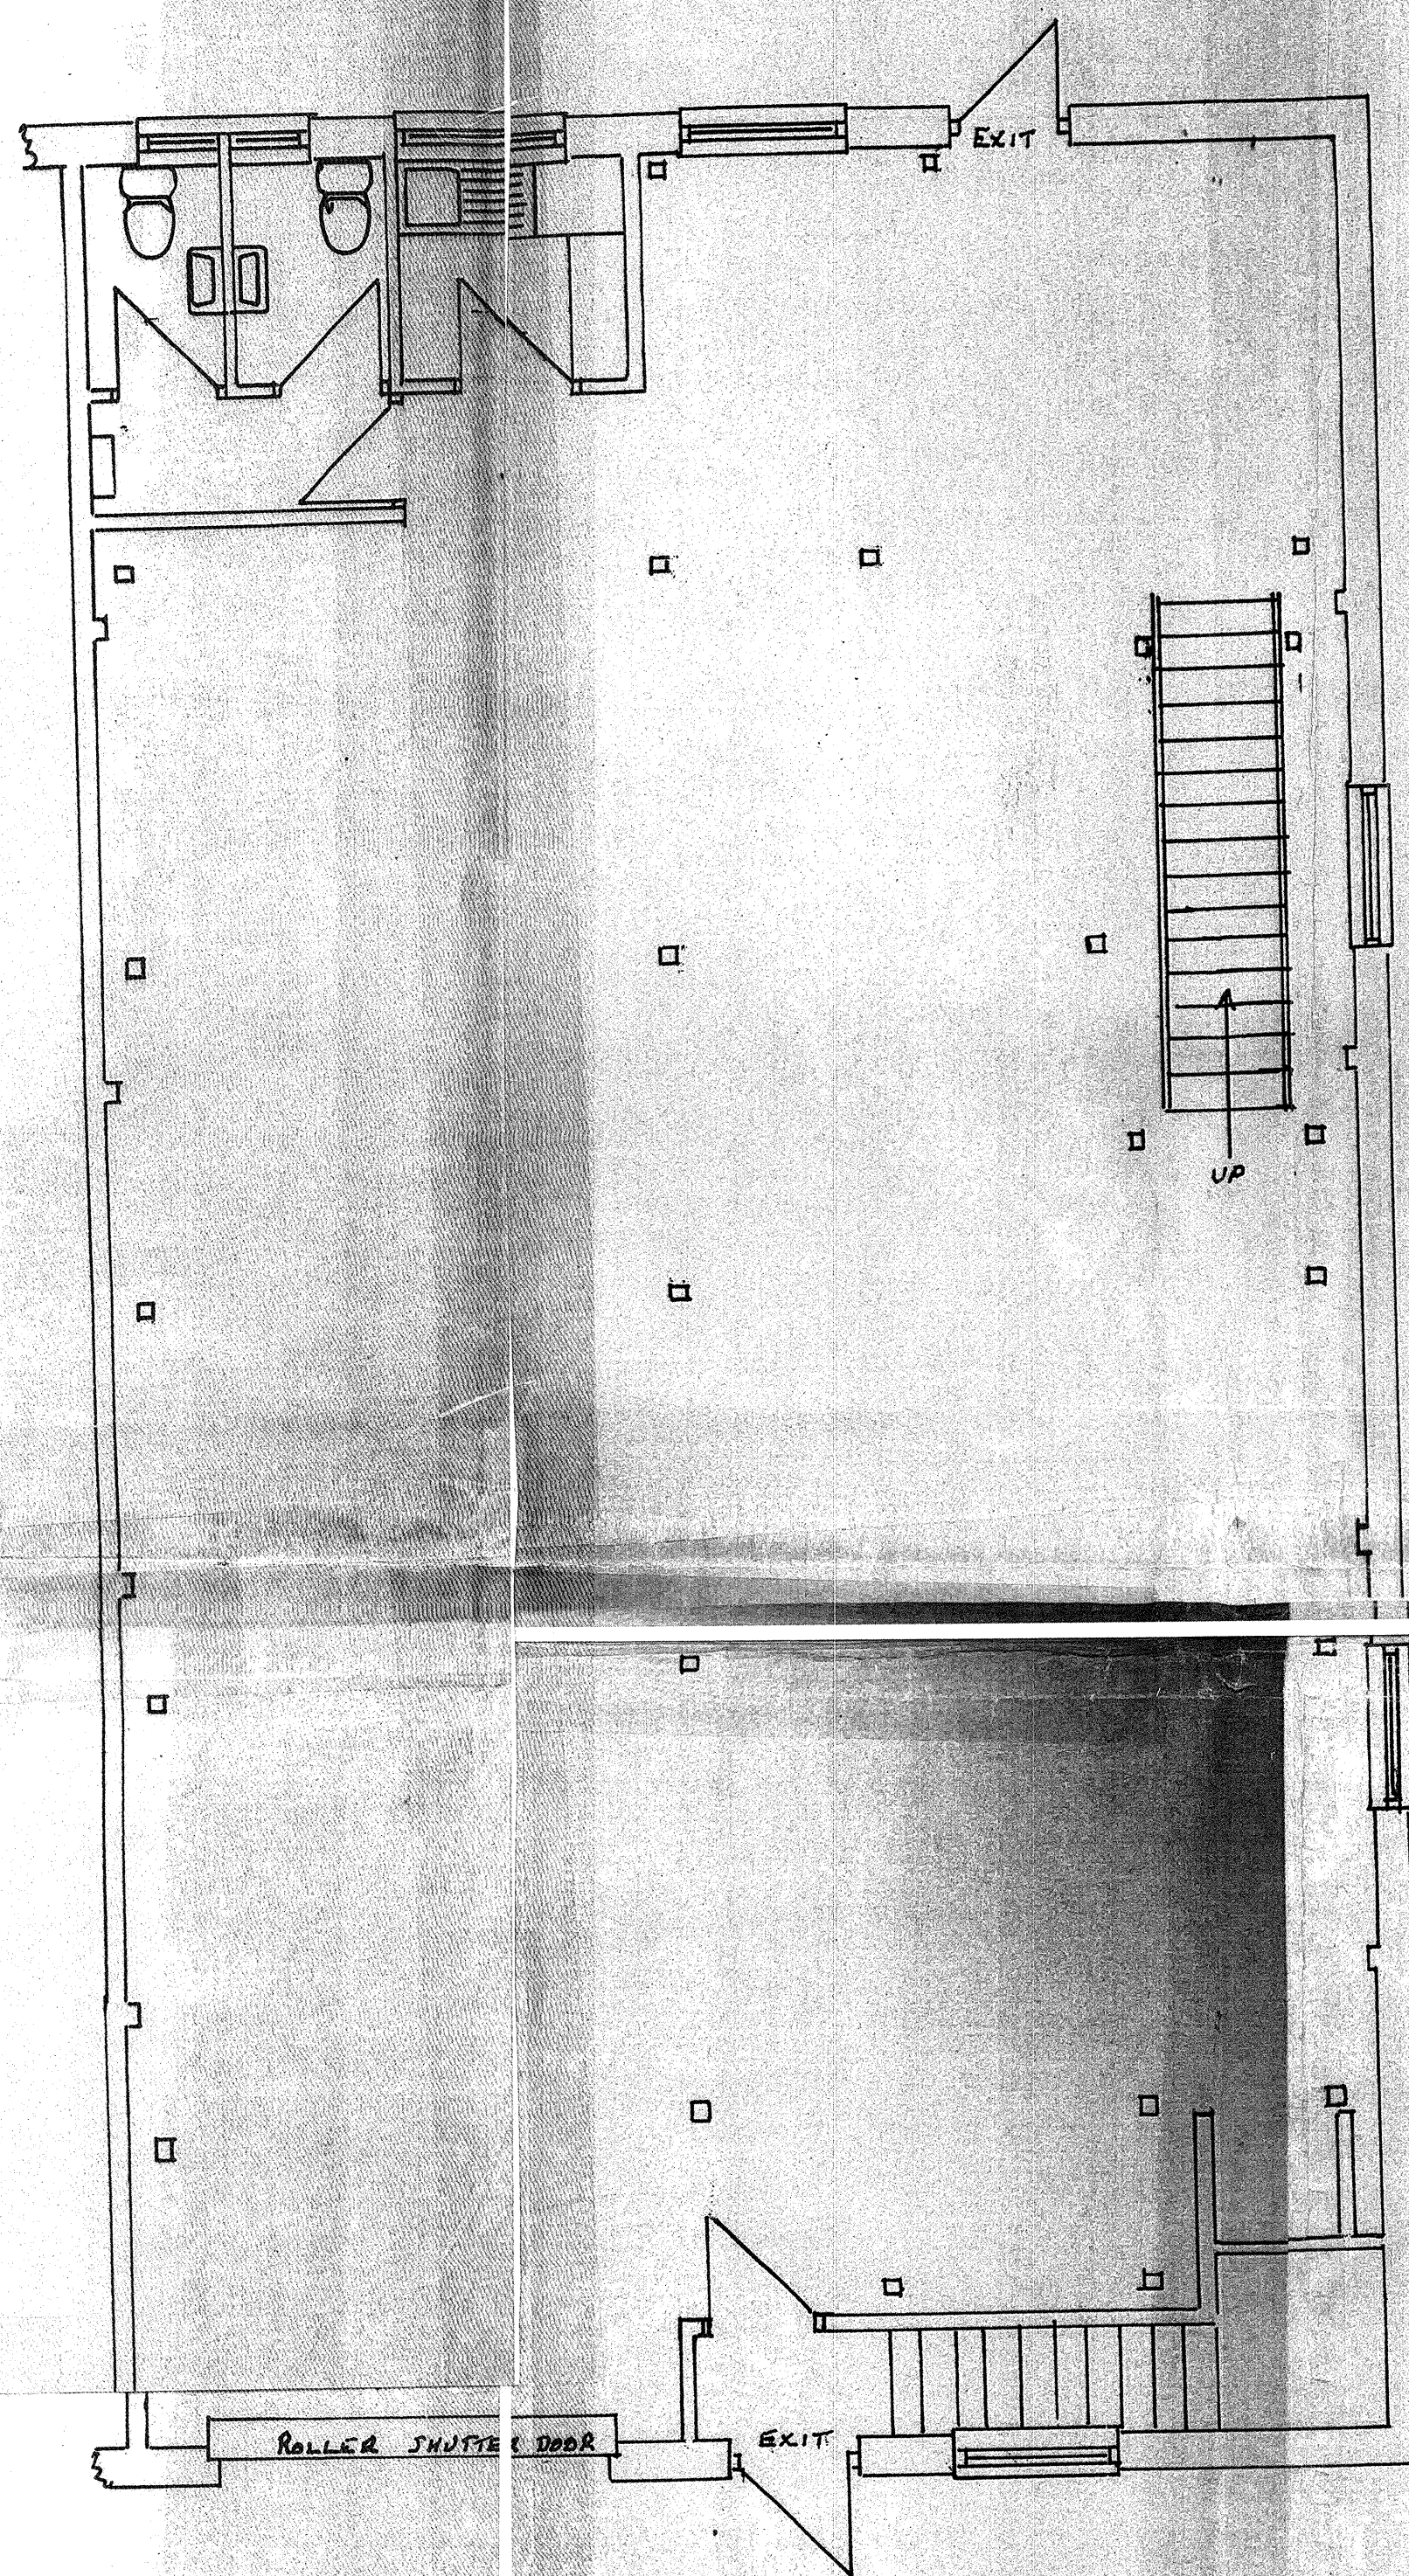

GROUND FLOOR PLAN

DR

Ben Baker

Do not scale from this drawing. All dimensions are to be verified before construction.		
No	Revision	Date
Project		Redrawn 9/8/06
ALBURY CLOSE READING		
Drawing Title <u>DRAWING A</u> UNIT 1 GROUND AND MEZZANINE PLANS		
Scales	Drawing Number	
1:50	ALB CL 01	
Date	Copyright Reserved	
AUG 06		
Country Estates Ltd Kingfisher House, 17 Albury Close Loverock Road, Reading, RG30 1BD Tel: 0118 9508366 Fax: 0118 9595857 E-mail: Sales@countryestates.co.uk Website: www.countryestates.co.uk		

DRAWING A