


1 Existing Ground Floor Plan

Heckfield Place

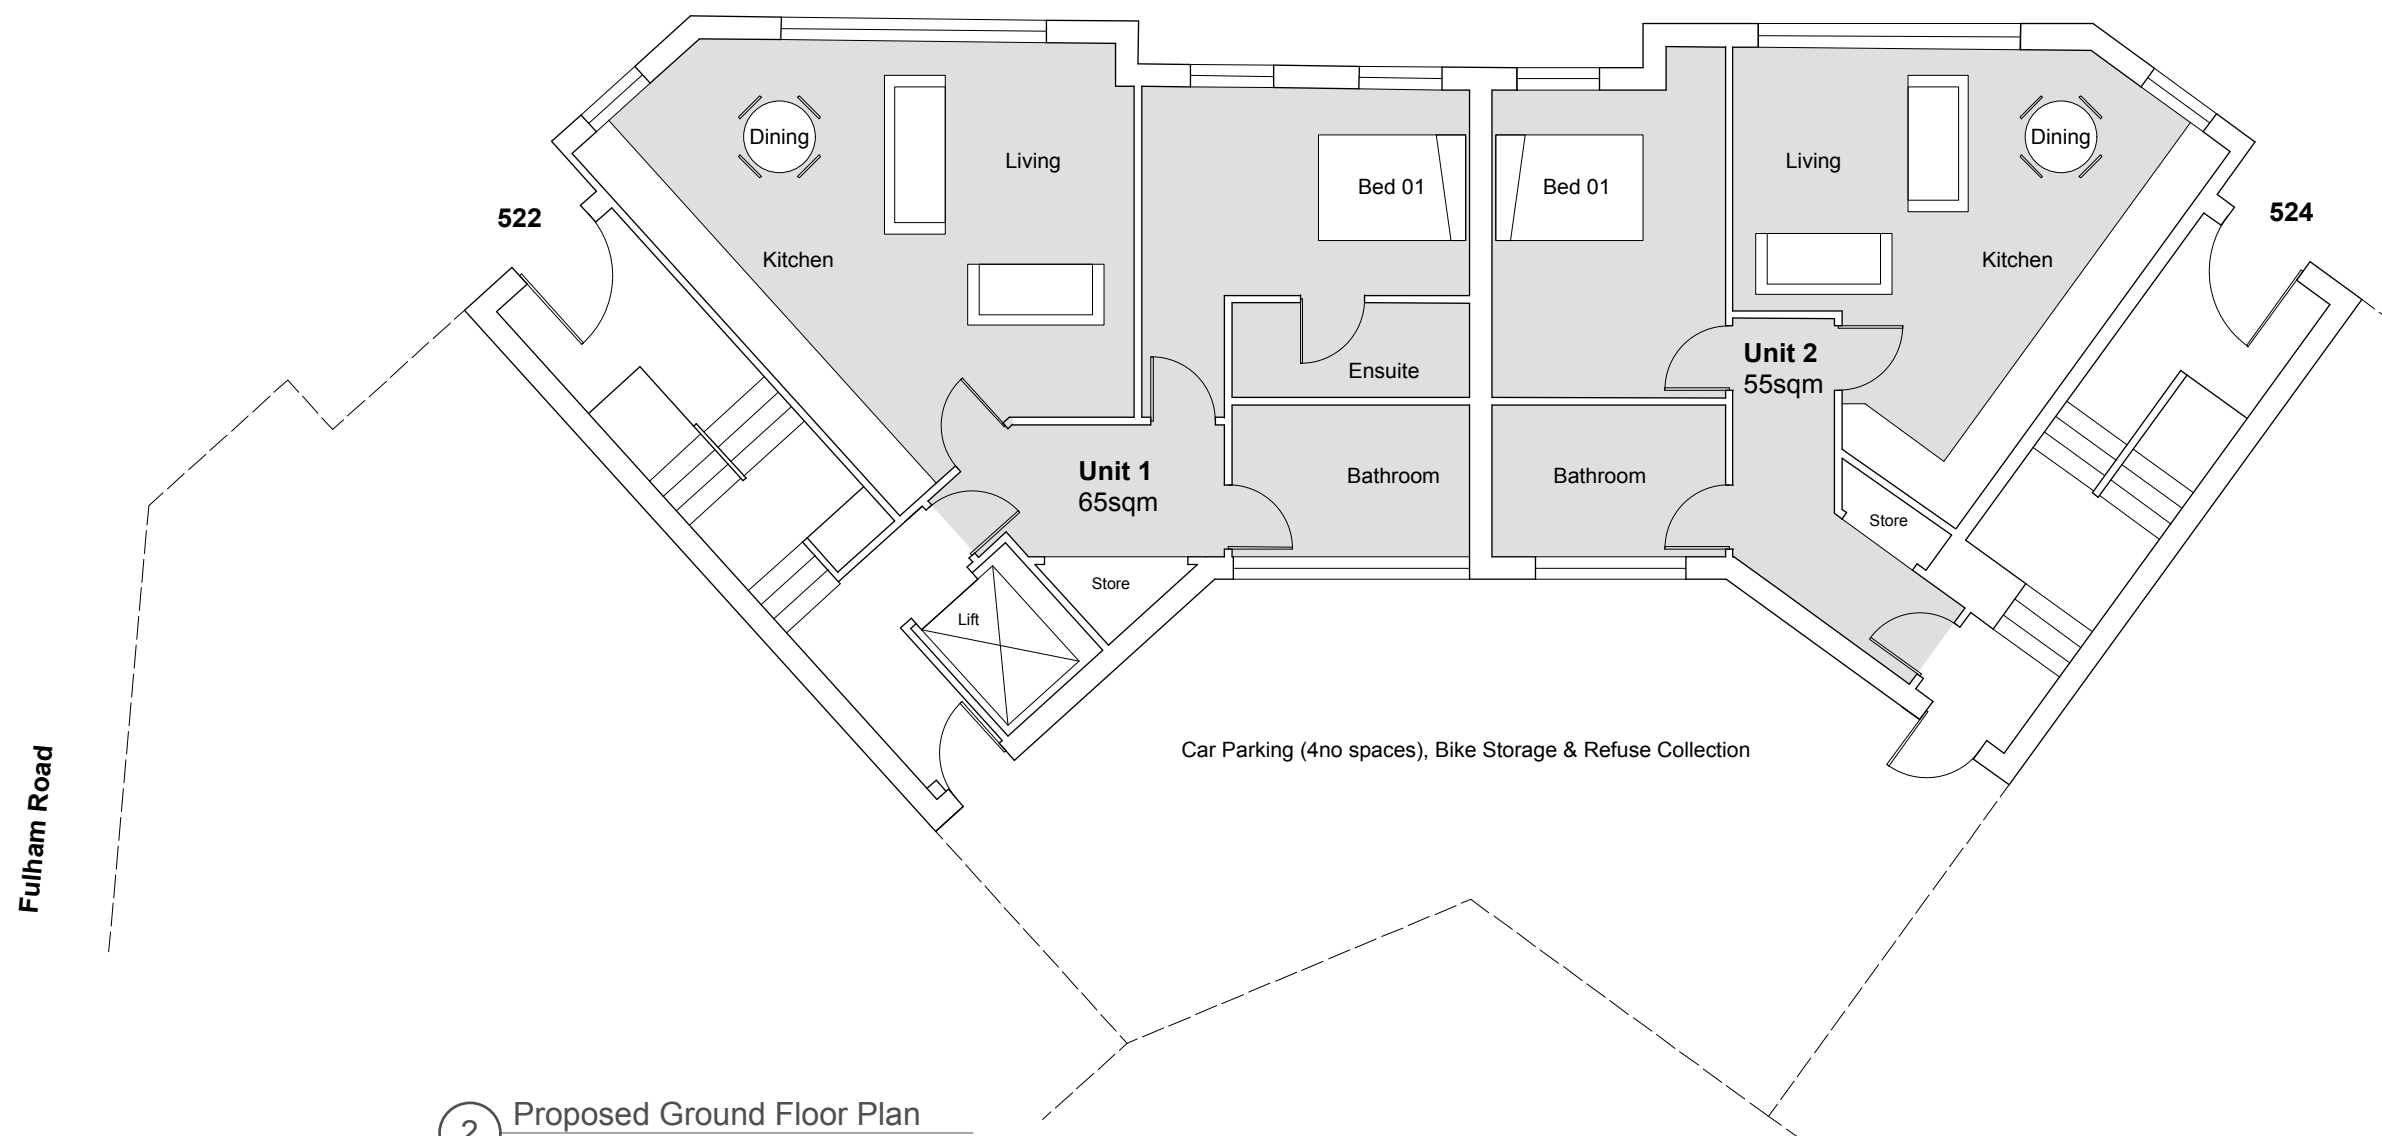

2 Proposed Ground Floor Plan

PRIOR APPROVAL

- NOTES
1. This drawing remains the copyrights of Chapman Workhouse Architects. Do not copy, transfer or re-assign this drawing in digital or hardcopy format to a third party without written consent of Chapman Workhouse Architects.
 2. Do not scale from drawings. Only use stated dimensions. Check all dimensions on site and please report any discrepancies to architect.
 3. Drawings to be read in conjunction with other consultant's drawings and specifications.

KEY

KEY PLAN



DATE REV D.BY C.BY COMMENTS

PRIOR APPROVAL

Job 522-524 FULHAM ROAD

Drwg GROUND FLOOR

No. FS-600

Scale 1:100@A3; 1:200@A1

Date 25.3.2014