


1

Existing Third Floor Plan

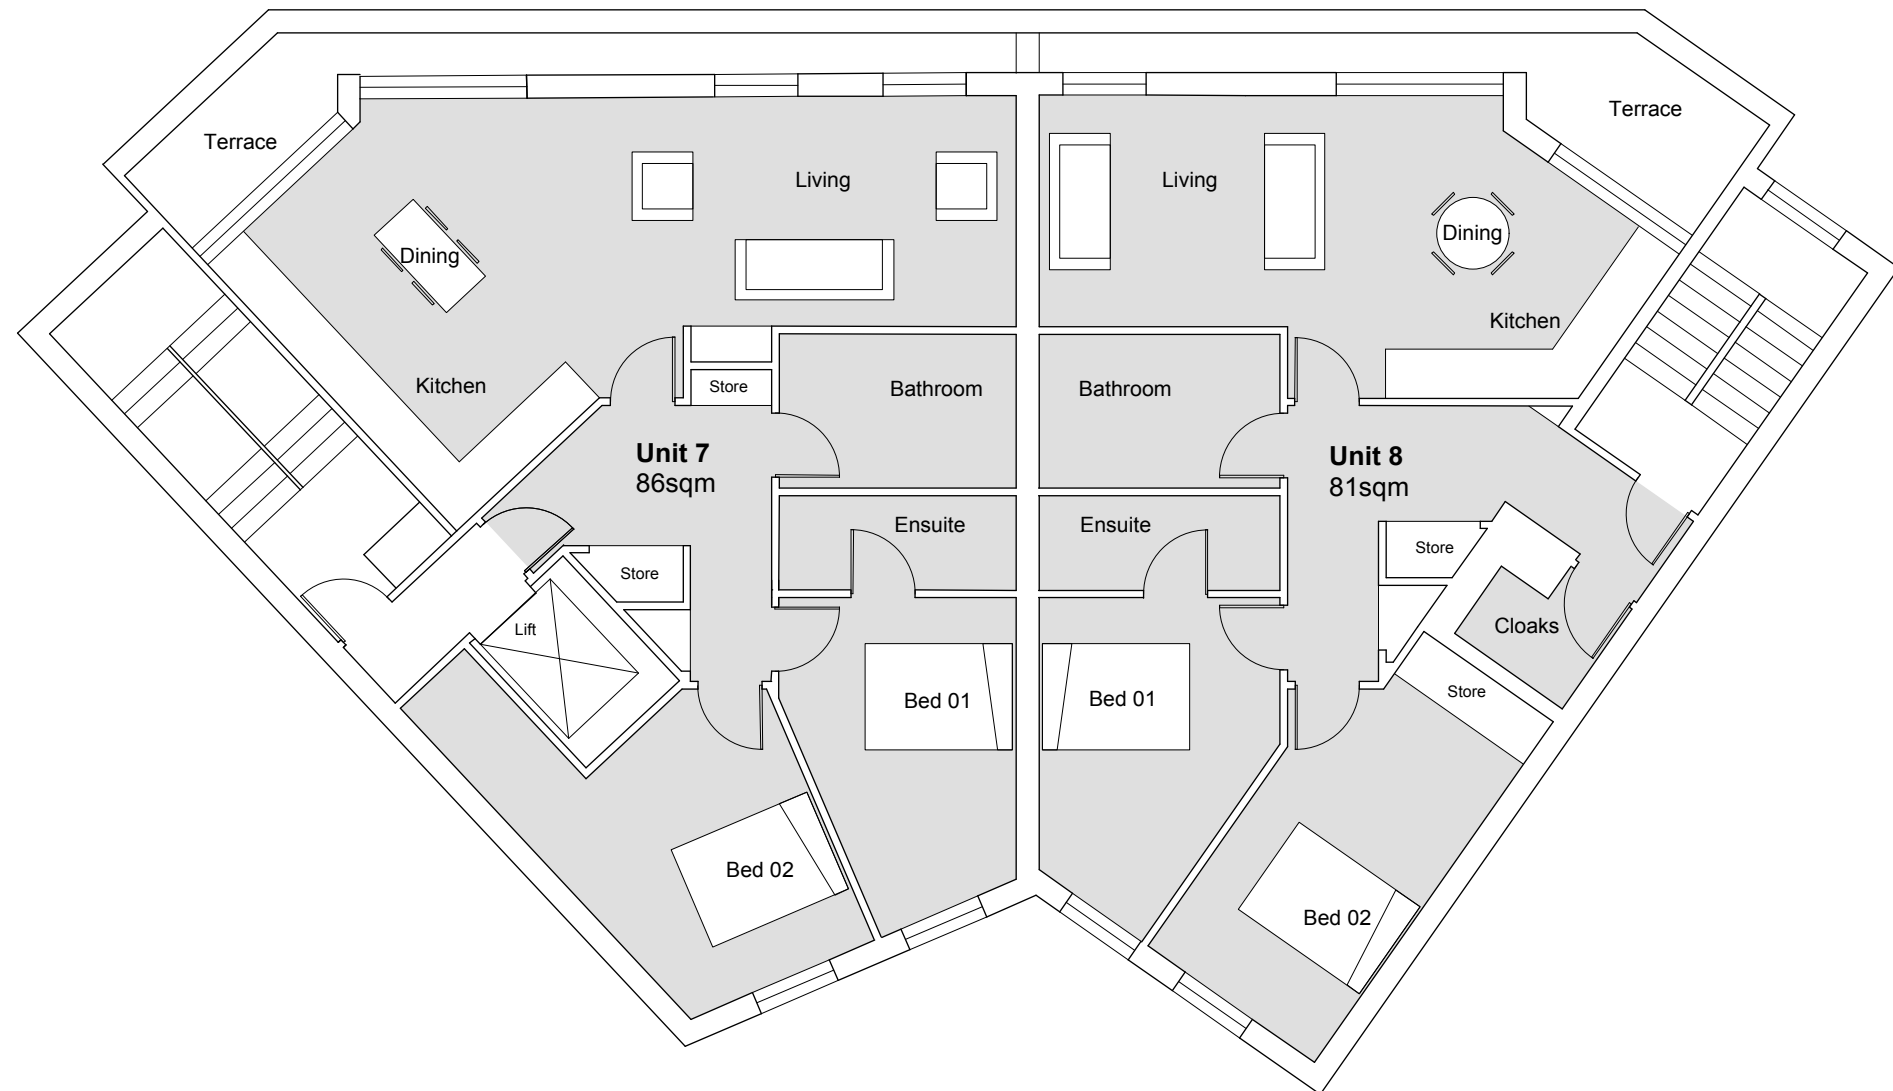

2

Proposed Third Floor Plan

PRIOR APPROVAL

NOTES

1. This drawing remains the copyrights of Chapman Workhouse Architects. Do not copy, transfer or re-assign this drawing in digital or hardcopy format to a third party without written consent of Chapman Workhouse Architects.
2. Do not scale from drawings. Only use stated dimensions. Check all dimensions on site and please report any discrepancies to architect.
3. Drawings to be read in conjunction with other consultant's drawings and specifications.

KEY

KEY PLAN



DATE

REV

D.BY

C.BY

COMMENTS

PRIOR APPROVAL

Job 522-524 FULHAM ROAD

Drwg THIRD FLOOR

No. **FS-603**

Scale 1:100@A3; 1:200@A1

Date 25.3.2014

chapman WORKHOUSE
architects + designers

second floor, 28 poland street, london W1P 8QP t: 020 7631 5320
www.chapmanworkhouse.com