


Plan Key

- 3 Bedroom apartment
- 2 Bedroom apartment
- 1 Bedroom apartment
- Studio apartment
- Private amenity
- Communal amenity
- Extensive Green Roof
- Below Ground Level
- Access Cores A and B
- Plant rooms
- Cycle Store
- Refuse Store
- Site Boundary
- Footprint of floor above

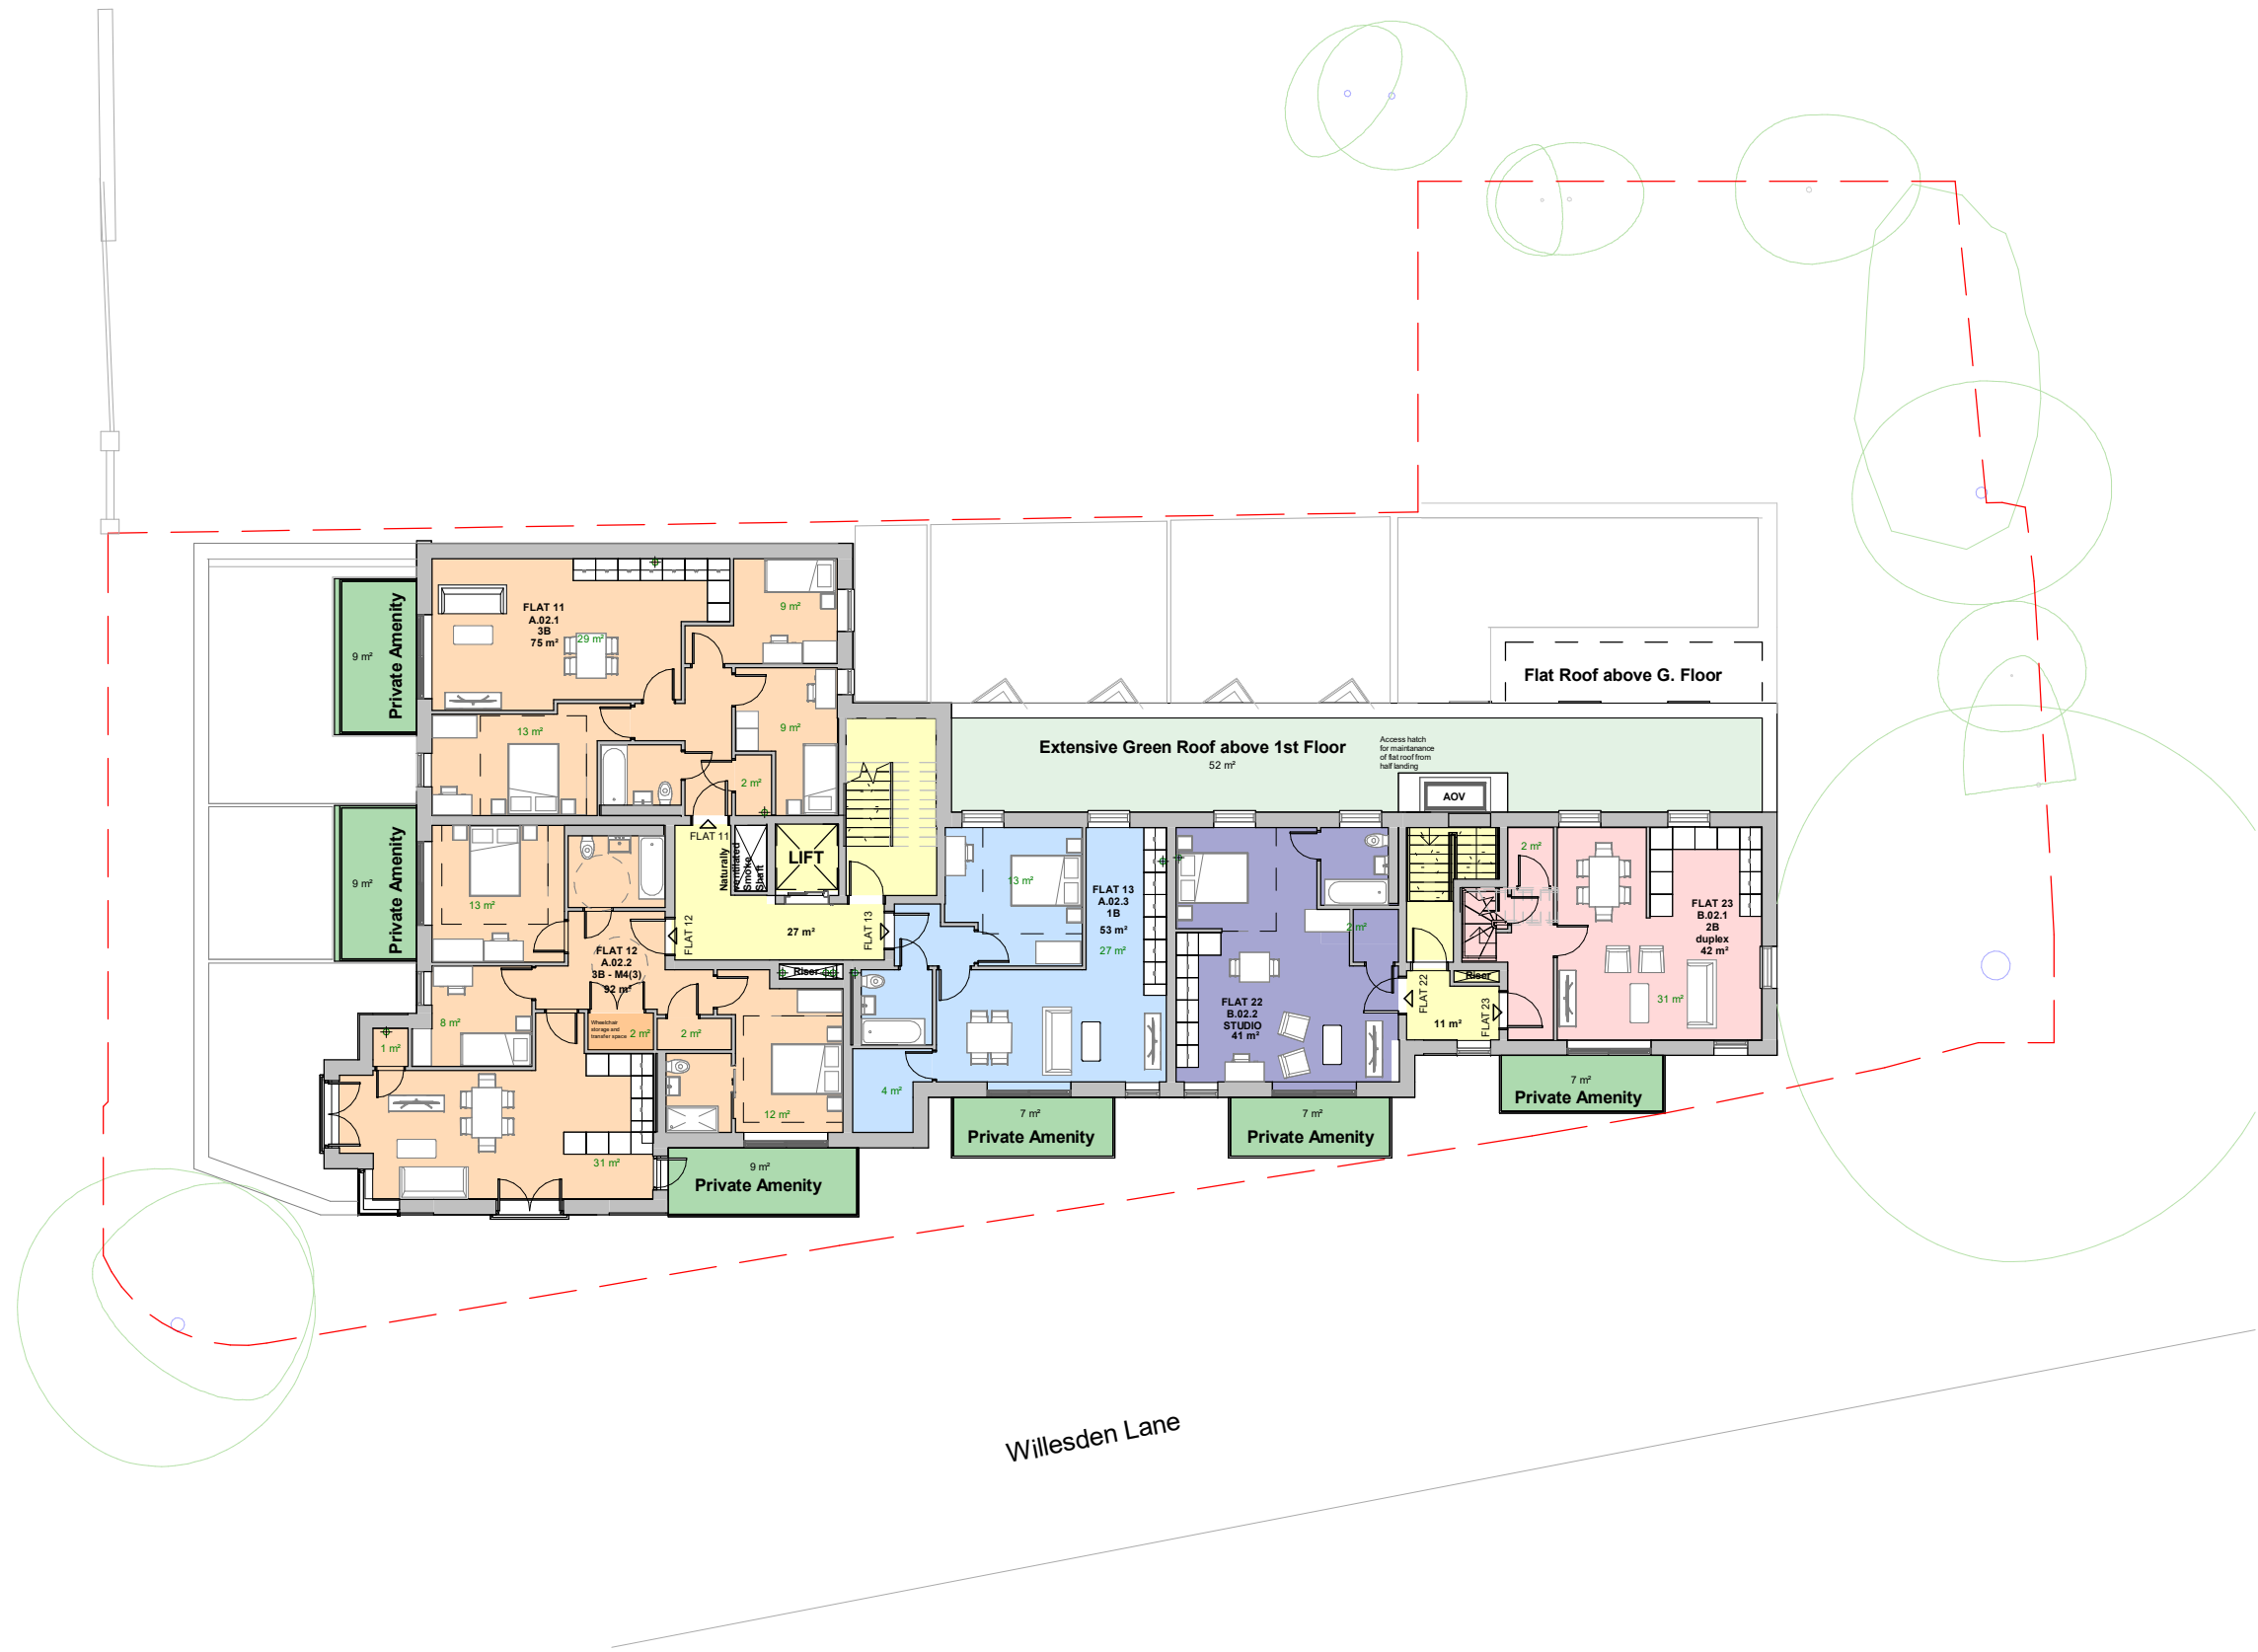

1 02/01/2025 Private balconies positioning amended

Rev no.	Date	Issued By	Description
PLANNING			
<div><div></div><div>GOLDROSE SHARPE DEVELOPMENTS</div></div> <div>Vineyards Business Centre 36 Gloucester Avenue Primrose Hill, London, NW1 7BB 0203 146 3035 www.goldrosharpe.com</div>			
66 CAVENDISH ROAD, NW6 7XP			
Proposed Second Floor Plan			
Drawn MP	Checked PC	Date 22/08/24	Scale 1 : 200@A3
Project 013	Reference PL	Number A103	Revision 01

NOTES

ALL MEASUREMENTS TO BE CHECKED ON SITE BEFORE ANY BUILDING WORK COMMENCES. DISCREPANCY AMENDMENTS SHOULD BE MADE. ALL WORKS TO BE CARRIED OUT ACCORDING TO BUILDING REGULATIONS.