


This drawing is copyright and must not be reproduced lent or otherwise disclosed to any third party without the written consent of STUDIO EK LLP of the copyright.


All dimensions to be checked on site by contractor prior to execution of the works and such dimensions to be their responsibility. Drawing errors and omissions to be reported to STUDIO EK LLP.

STUDIO EK ARCHITECTURE


62 Mount Pleasant Road, Tunbridge Wells, Kent, TN1 1RB

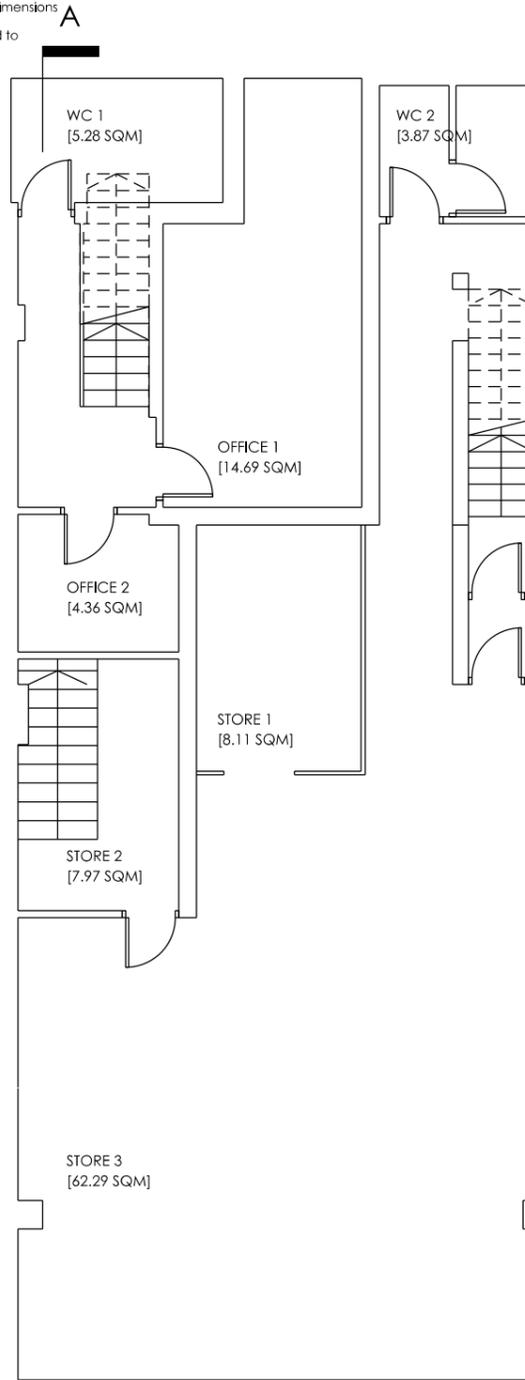

A EXISTING BASEMENT PLAN

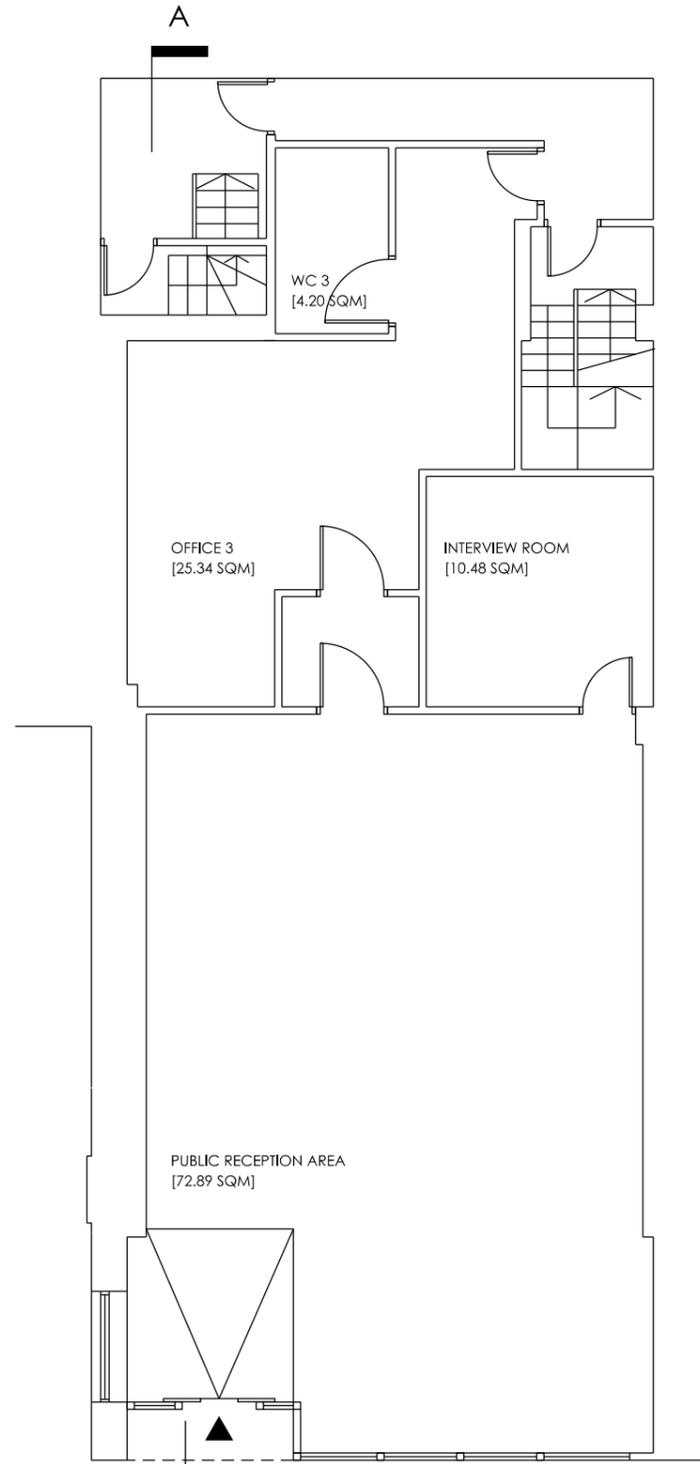

A EXISTING GROUND FLOOR PLAN

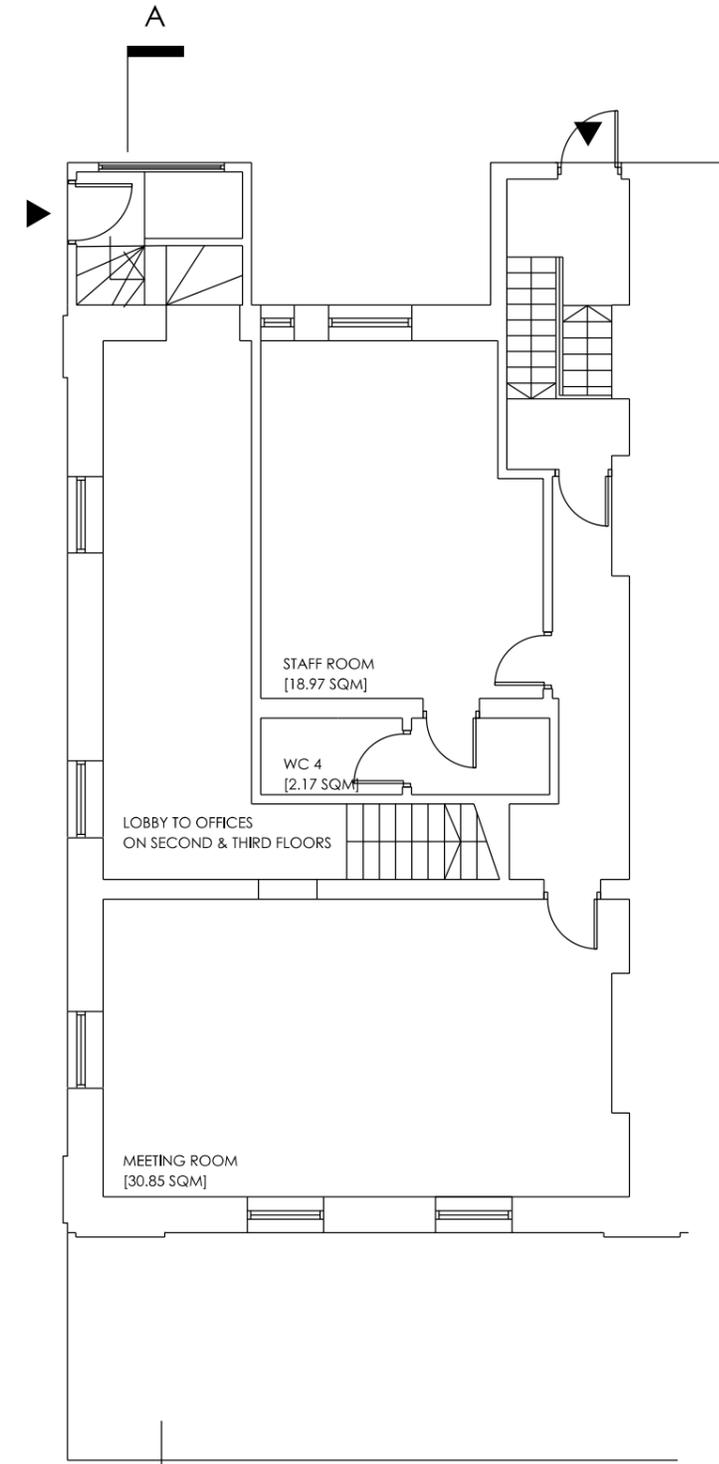

A EXISTING FIRST FLOOR PLAN

CLIENT: Mr R Farrant
DATE: March 2022
DRAWING TITLE: Existing Plans
SCALE: 1-100 @ A3
DRAWING NO: 2206/S/200*

