


Indicative layouts of courtyard house typology for Property 4

- General Notes
1. Do not scale
  2. All dimensions are shown in millimetres unless otherwise noted
  3. Refer to project based risk assessments before undertaking any work
  4. Notify the architect of any discrepancy immediately

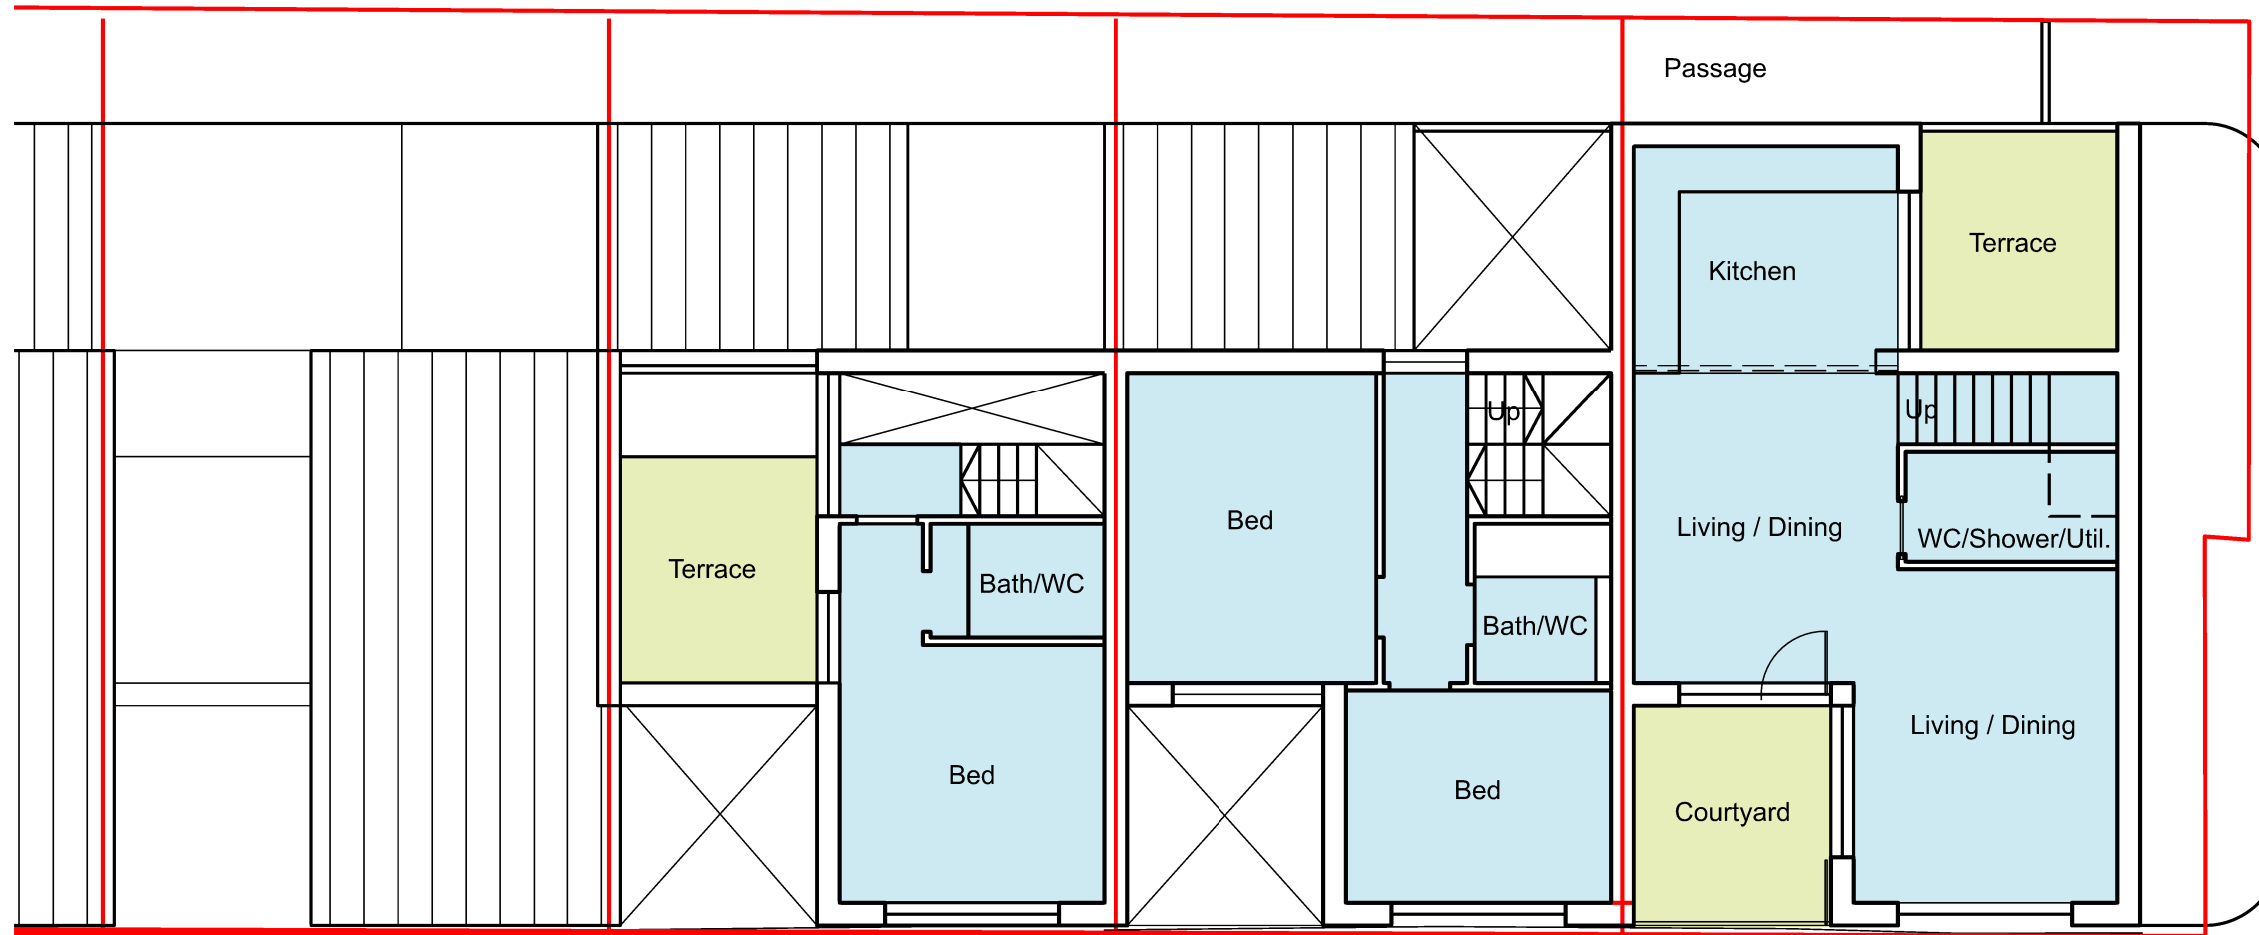

Roof Plan

Second Floor Plan

First Floor Plan

Ground Floor Plan



House Type 3

ground- 46.9m<sup>2</sup>  
first- 36.4m<sup>2</sup>  
second- 24.5m<sup>2</sup>

Total 110.5m<sup>2</sup>

3 Bed / 5 Person  
Three Floors

P1

Rev	Date	Reason For Issue	Chk
David Lees Architects david@davidleesarchitects.co.uk 07597 573 892			
Client			
Project Aldersgrove Avenue			
Title Proposed Plans Property 4			
Status Planning			
Project Number 2412	Date 2024/03/21	Checked By DL	
Revision P1	Scale @ ISO A3 1:100	Approved By DL	
Drawing Number A-4-402			