

**UNIT 14, HERTFORD LOGISTICS HUB,
SG13 7NF**



**A QUALITY INDUSTRIAL WAREHOUSE
& HQ OFFICE BUILDING**

7,014 SQ FT

TO LET

www.paulwallace.co.uk

LOCATION:

The county town of Hertford holds a strategic south east location 10 miles due north of junction 25 of the M25. The A10 Great Cambridge Road is an historic major routeway connecting the city of London to Cambridge and beyond via Enfield, Waltham Cross, Hoddesdon, Hertford and Royston.


The adjacent town of Ware hosts GSK in a substantial internationally recognised complex.

Hertford itself has excellent road connectivity adjacent to the A10 straddling the A414 east west route providing valuable eastward connections to Harlow and westward A1M/M1 connections at Hatfield and St Albans.

The rail network is available from both Hertford East and Hertford North, the former providing a London Liverpool Street service via Tottenham Hale with its Victoria Line underground connections and the latter a London Kings Cross connection via Potters Bar.

Occupiers within close proximity include Stephen Austin Newspapers, Mercedes Benz, Fishpools, Spacelabs Healthcare, Azelis, ITS Digital, Custom Intelligent Security and Jewson.

A414	-	0.25 miles
Hertford town centre	-	0.5 miles
A10 dual carriageway	-	1.25 miles
Hatfield/A1M	-	7 miles
Stevenage/A1M	-	11 miles
Junction 25, M25	-	12 miles
St Albans/M1	-	14 miles
Luton Airport	-	19 miles
Royston	-	20 miles
Stansted Airport	-	22 miles
Central London	-	25 miles
Cambridge	-	35 miles

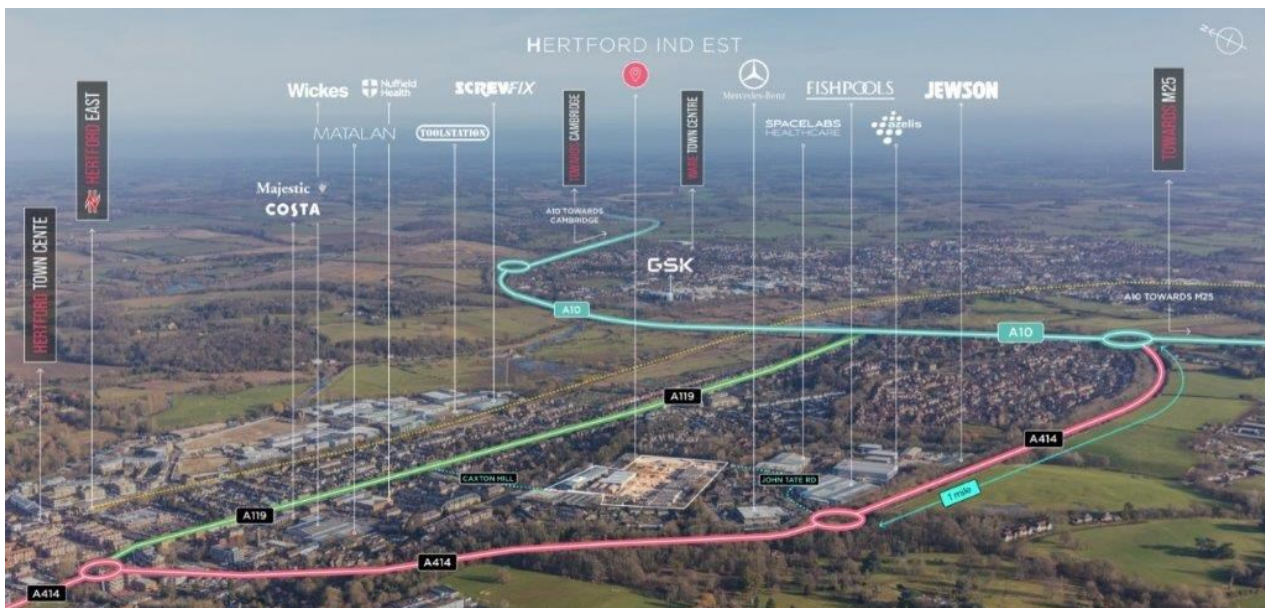

OVERVIEW:

- * **Strong south east county town**
- * **Excellent transport links**
- * **Strategic A414/A10 intersection**
- * **A strong industrial warehouse base**
- * **Quality refurbished buildings**
- * **Level access loading**
- * **19' 6"/6 meter eaves**
- * **Full B1, B2 and B8 industrial warehousing use**

SIZE:

Ground floor warehouse	-	6,058 sq ft
First floor office	-	956 sq ft
Total	-	7,014 sq ft

Adjacent unit of 9,578 sq ft also available.

All floor areas and dimensions are approximate.

DESCRIPTION:

Unit 14 comprises a steel portal frame building to an eaves of 19' 6"/6 meter and a 13' 4 meter high loading door. There are offices at first floor level to the front elevation.


- * 19' 6"/6 meter eaves
- * 13' 4 meter loading door
- * Mains gas
- * Three phase power
- * Quality operational first floor offices
- * Toilet facilities including disabled and shower
- * Allocated car parking
- * EV charging
- * Electric roller shutter
- * Covered loading canopy




TERMS:	To let on a new lease.
RENT:	Upon application.
RATES:	Yet to be assessed.
SERVICE CHARGE:	Upon application.
VAT:	Applicable.
EPC:	Target minimum B rating.
LEGAL COSTS:	Each party to be responsible for their own legal costs.
FURTHER INFORMATION:	Aaran Forbes 07802 354754 aaran@pwco.biz

Tracey Gidley
01992 440744
tracey@pwco.biz

C4762-14

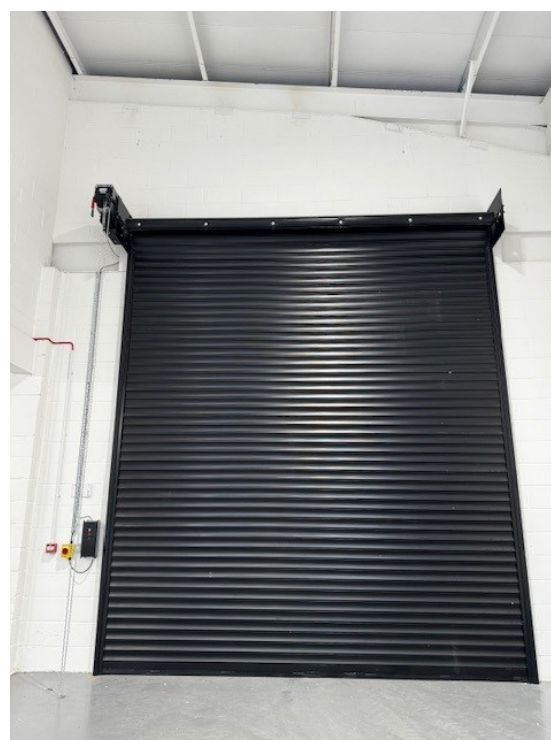

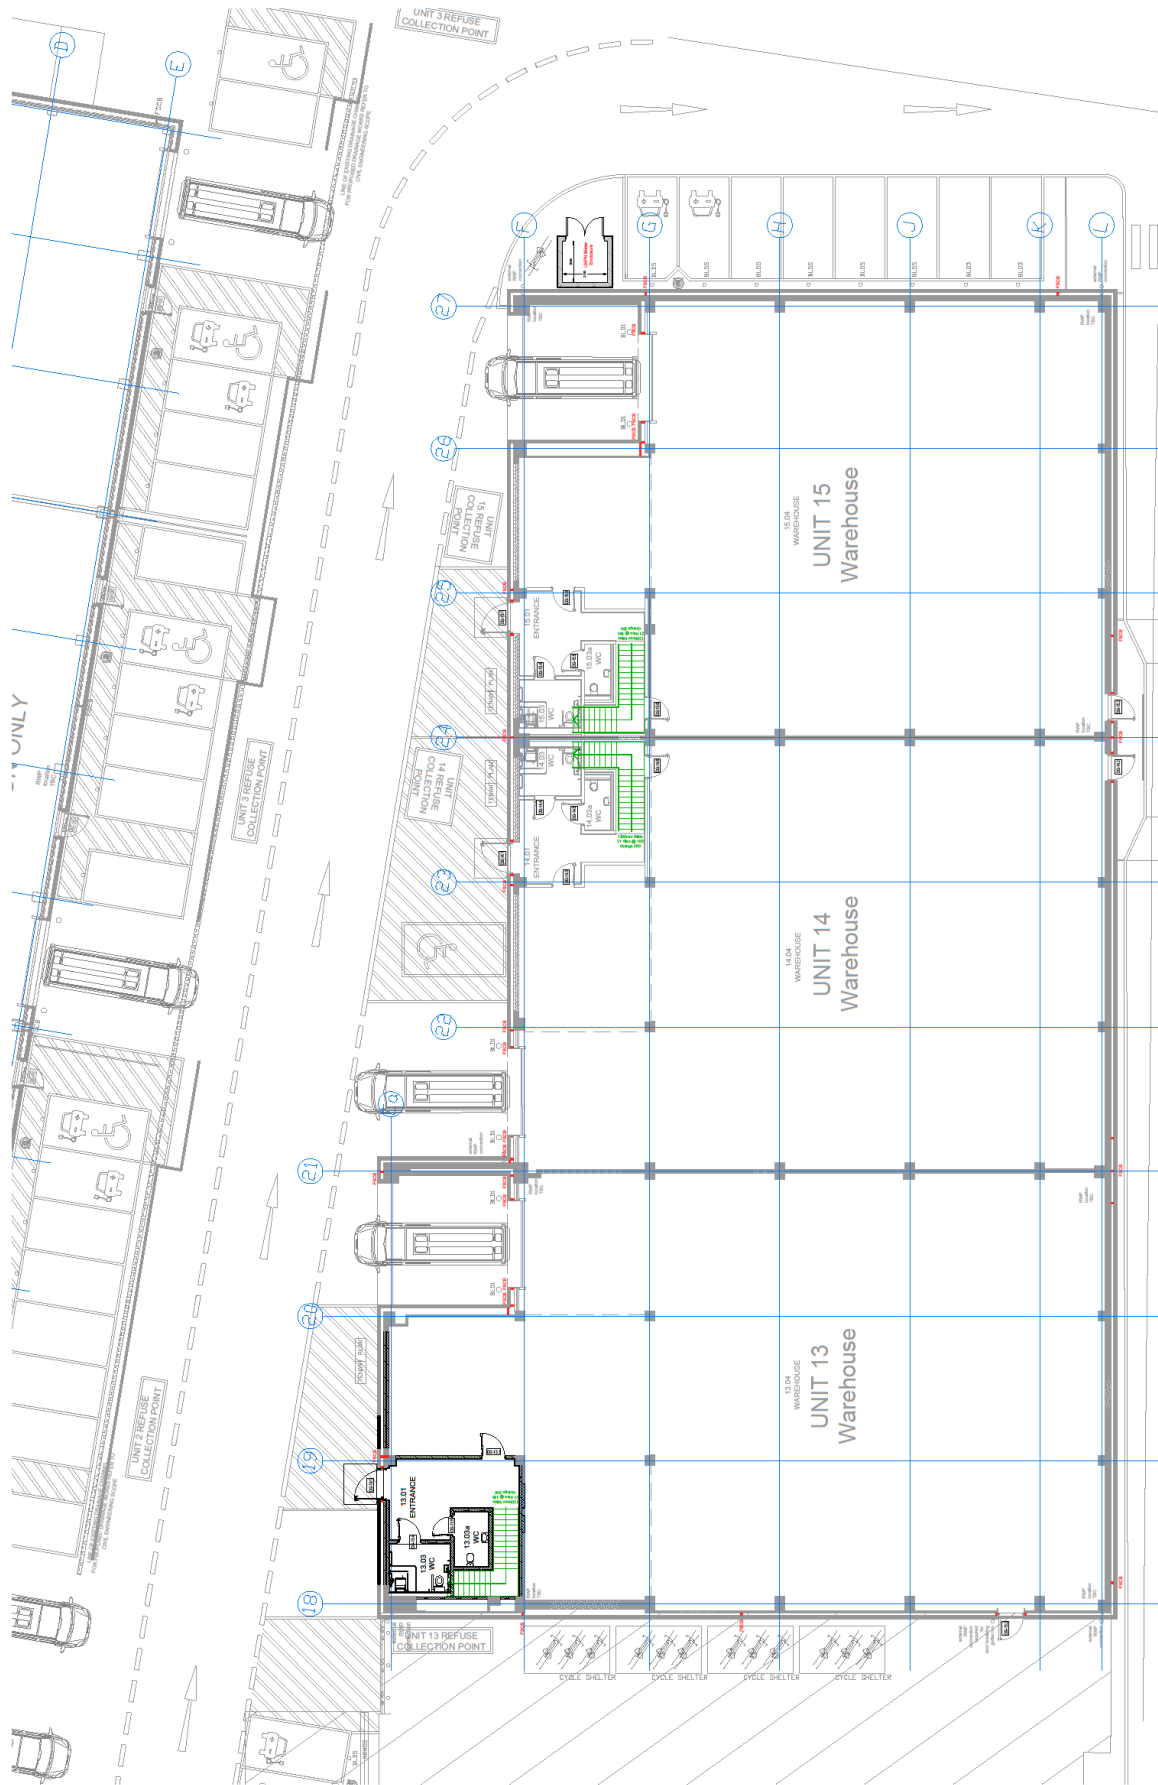

Proposed Ground Floor
1:100 Scale @A1

MISREPRESENTATION ACT

Paul Wallace Commercial for themselves and for the Vendors or Lessors of this property whose Agents they are give notice that:

- i. The particulars are set out as a general outline only for the guidance of intending purchasers or lessees and do not constitute the whole or any part of an offer or contract
- ii. All descriptions, dimensions, references to condition and necessary permissions for use and occupation and other details are given in good faith and are believed to be correct but any intending purchaser or tenants should not rely on them as statements or representations of fact but must satisfy themselves by inspection or otherwise as to the correctness of each of them
- iii. No person in the employment of Paul Wallace Commercial has authority to make or give any representation or warranty whatever in relation to this property whether in the particulars supplied or by any oral or written representation
- iv. Paul Wallace Commercial will not be liable, in negligence or otherwise, for any loss arising from the use of these particulars
- v. Rents and prices quoted in the particulars may be subject to VAT in addition