
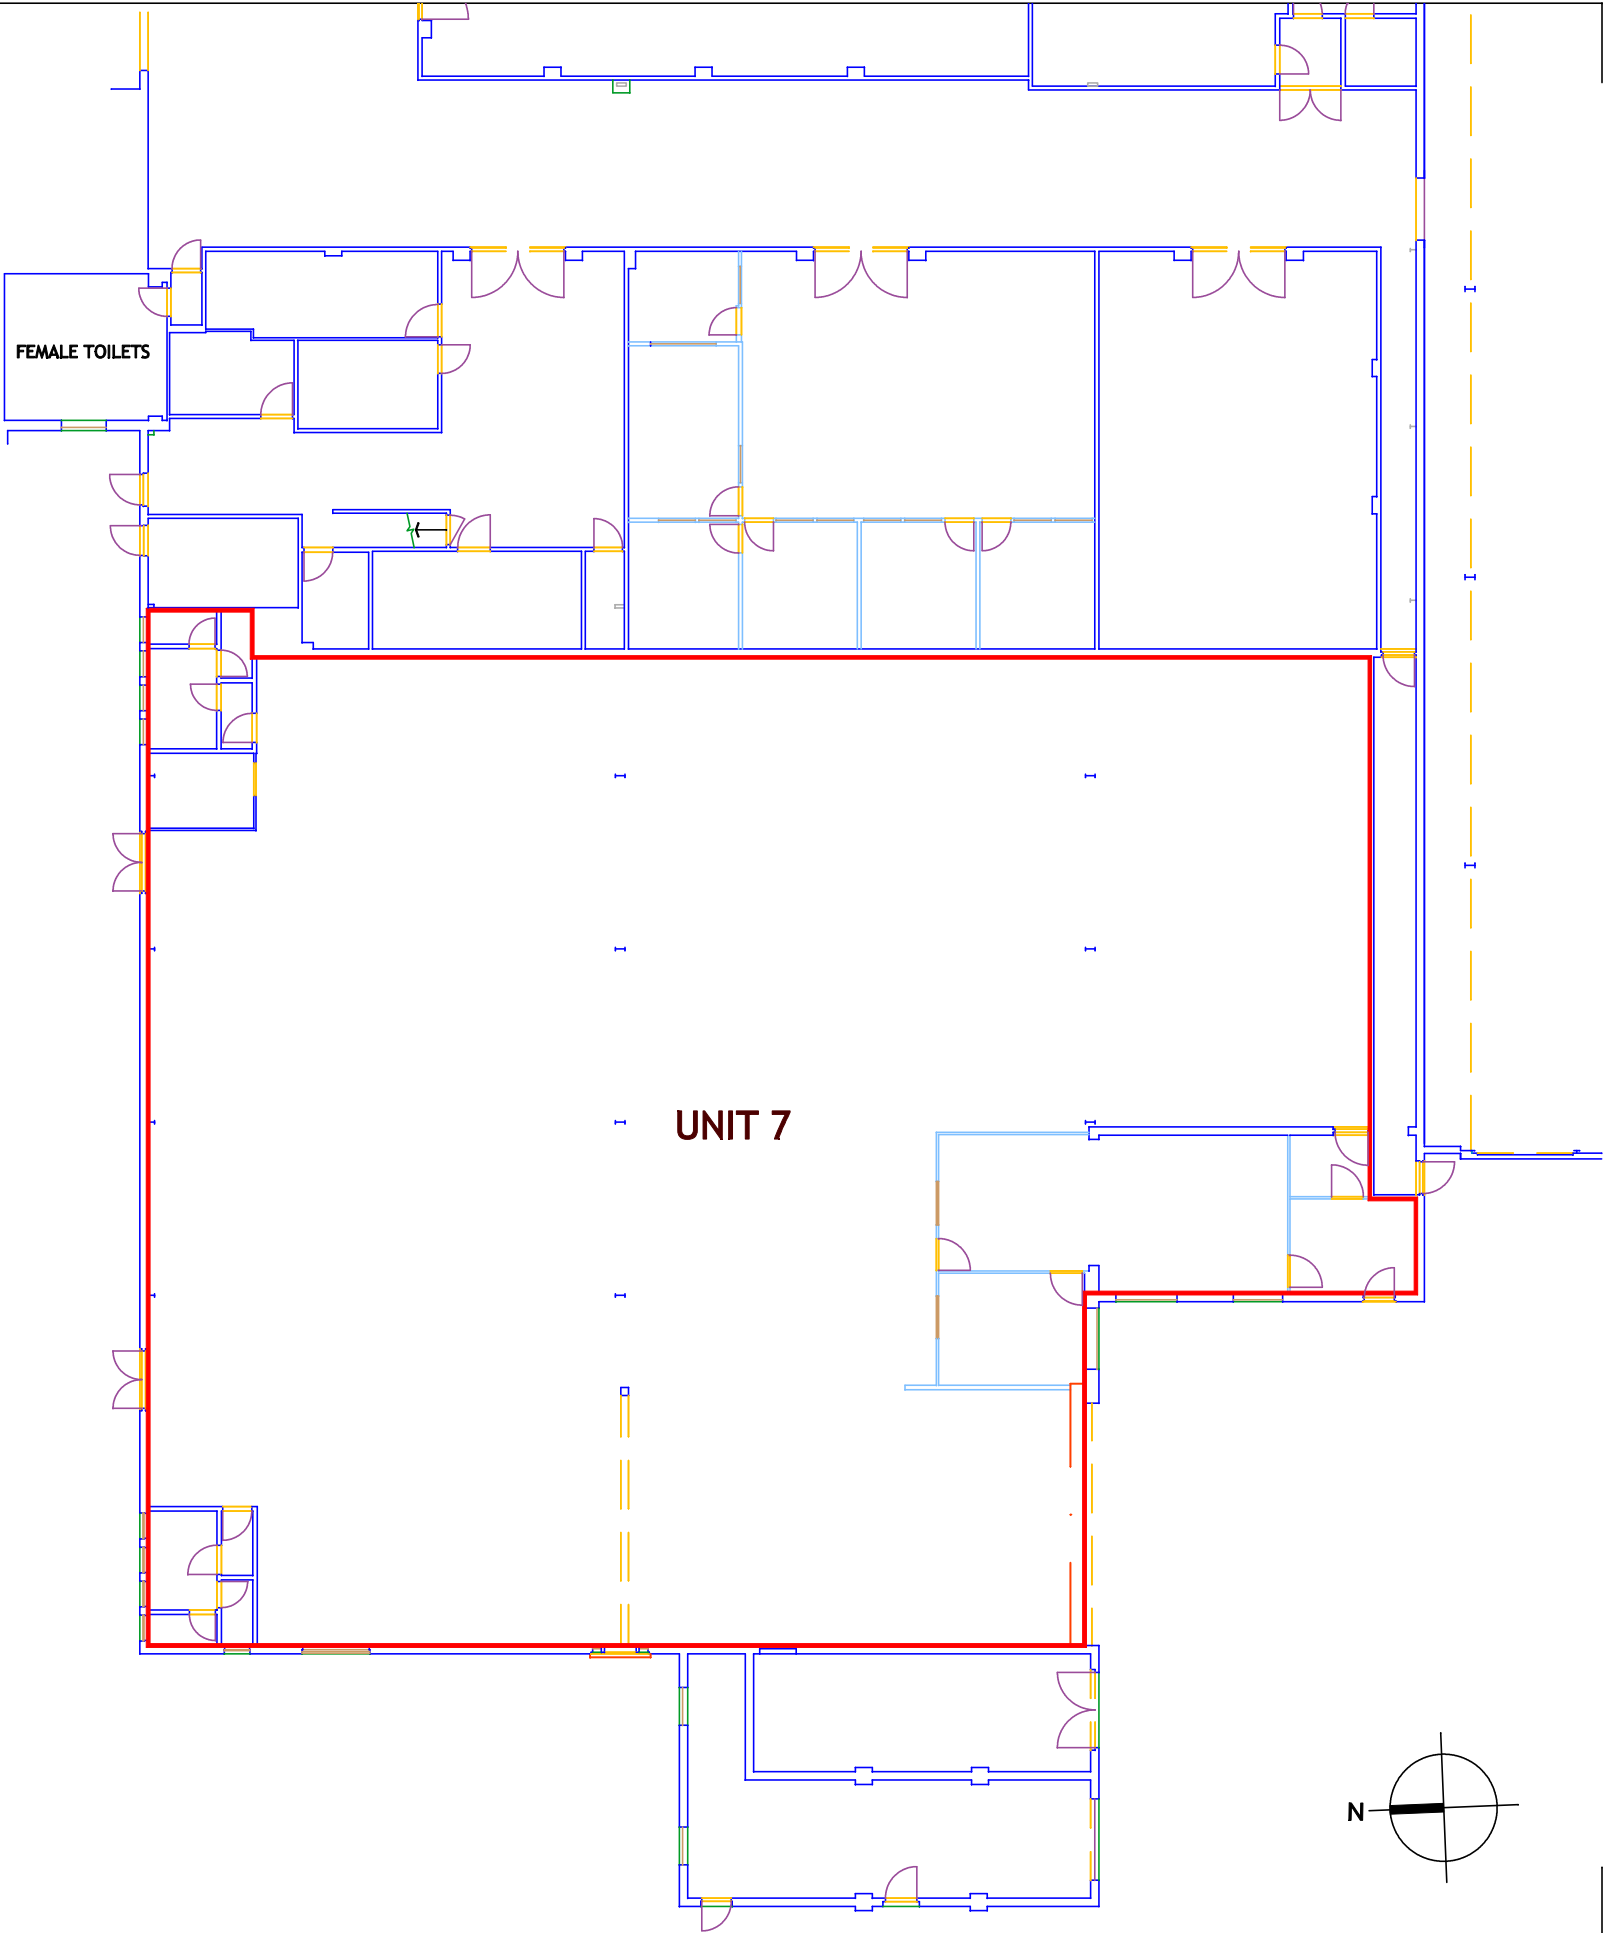


LOCATION PLAN  
SCALE 1:1250

UNIT 7 - GROSS INTERNAL AREA  
GROUND FLOOR 780.63 sq m 8403 sq ft

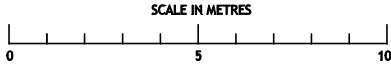

Rev	Date	By	Amendment

**LEGEND**

**ABBREVIATIONS**

B	BOLLARD	AH	MANHOLE
BOE	BRICK ON EDGE	O/H	OVER HEAD
BOL	BOLTING	P	POST
BT	BRITISH TELECOM	P/L	PAVEMENT LIGHT
B/W	BRICK WALL	RAD	RADIATOR
CATV	CABLE TELEVISION	RE	ROOFING EYE
CF	CEILING FALL	RS	ROAD SIGN
CL	COVER LEVEL	RSJ	ROLLED STEEL JOIST
CONC	CONCRETE FINISH	RSS	ROLLED STEEL STANCHION
COU	COVER ORIGIN UNKNOWN	RWP	RAIN WATER PIPE
CRO	CURBOARD	SC	STOP COOL
DK	DROP KERB	SP	SIGN POST
DL	DERIVED LEVEL	SIP	SOIL VENT PIPE
ELEC	ELECTRICAL	TL	TRAFFIC LIGHT
ER	EASTING ROD	TM	TREE MEMBER
F/B	FLOOR BED	TP	TELEPHONE POLE
FAR	FLAT ASPHALT ROOF	UTL	UNABLE TO LIFT
G	GULLY	VP	VENT PIPE
GV	GAS VALVE	YTF	VENT TILED FLOOR
HLW	HIGH LEVEL WINDOW	WC	WATER CLOSET
IC	INSPECTION COVER	WHB	WASH HAND BASIN
L/L	LOW LEVEL	WV	WATER VALVE
LP	LAMP POST	Ø	DIAMETER

OVERHEAD DETAIL

BARRIER OR FENCE

CHANGE IN SURFACE

GATE

SURVEY STATION

**HEIGHTS**

C	HEIGHT FROM FLOOR TO CILL
H	HEIGHT FROM CILL TO HEAD
SP	HEIGHT FROM FLOOR TO SPRING OF ARCH
AH	HEIGHT FROM FLOOR TO HEAD OF ARCH
Ø	HEIGHT TO CEILING, BEAM OR DOOR
S/C	STRUCTURAL CEILING HEIGHT
F/C	FALSE CEILING HEIGHT
DL	DEDUCED LEVEL DERIVED FROM PLUS MEASUREMENTS

**TREES**

Ø	DIAMETER(mm)
S	SPREAD(mm) diameter
H	HEIGHT(mm)

ALL TREE HEIGHTS SHOWN IN (mm)

**3sky measurement**

**LONDON**  
SOUTH BANK HOUSE, BLACK PRINCE ROAD  
LONDON SE1 7SL  
Tel: 020 7637 2830 E-mail: info@3skydymmeasurement.co.uk  
Fax: 020 7637 2831 Web: www.3skydymmeasurement.co.uk

**Client:** PETCHEY INDUSTRIAL HOLDINGS LTD

**Project:** TONBRIDGE WORKS  
TONBRIDGE ROAD, HAROLD HILL  
ESSEX RM3 8TS

**Drawing:** UNIT 7

Date	Scale	Drawn by	GAJ
OCT 2013	A3@1:200	Checked by	JAR

Project No	Drawing No	Revision
13378	-01	