

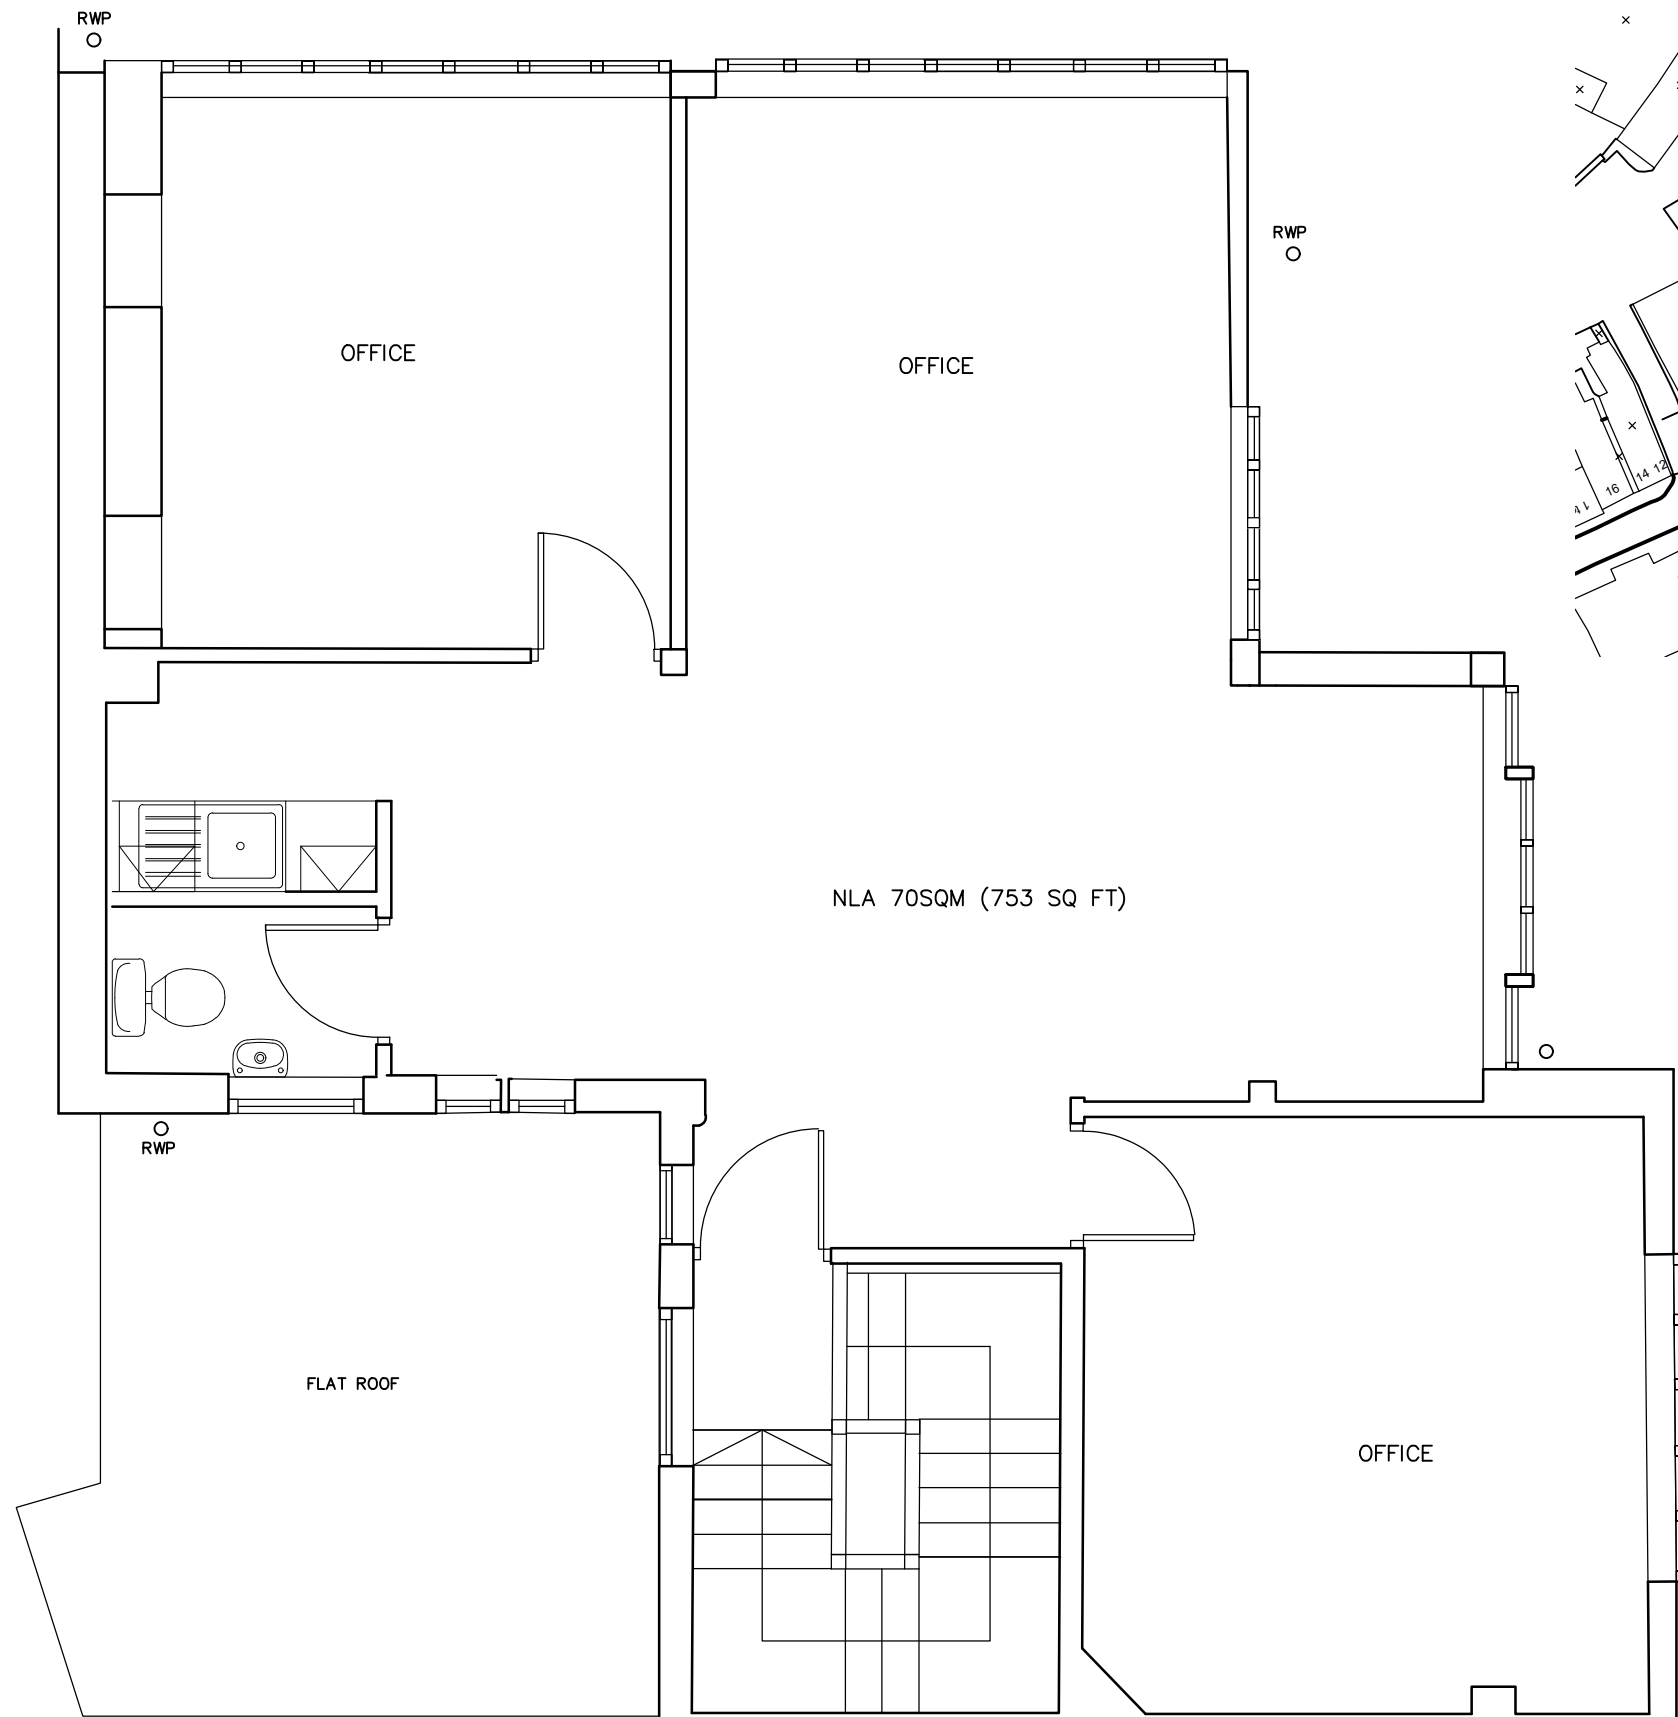


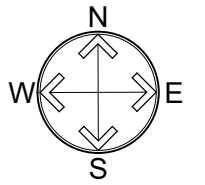

NLA 70SQM (753 SQ FT)

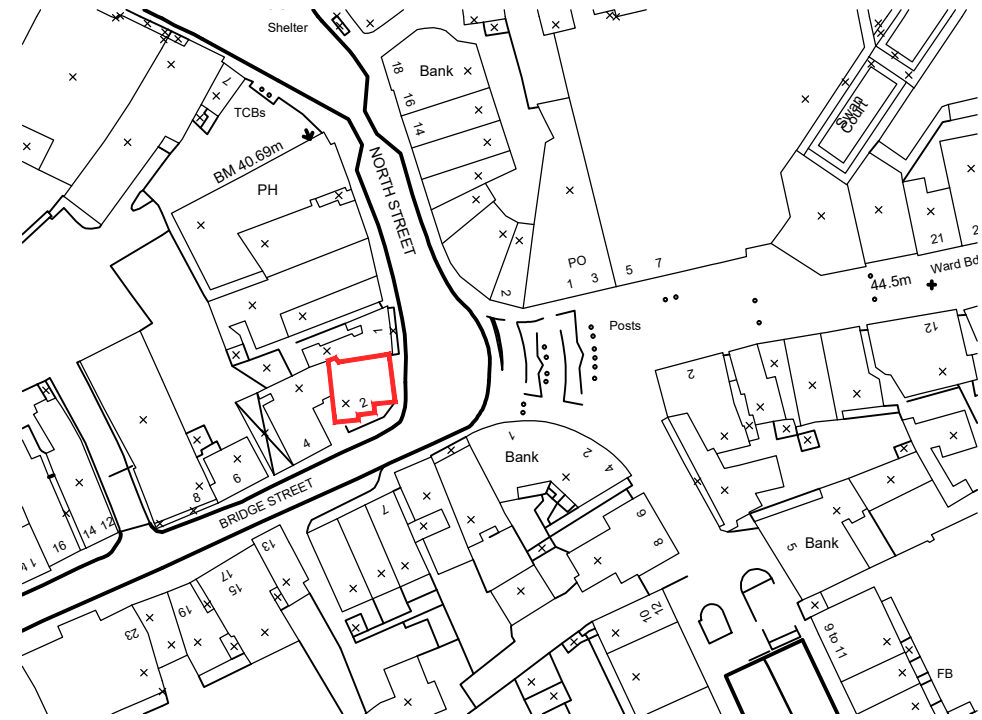

plan **A**

Glen House, Glen Road, Grayshott, Surrey, GU26 6NF
www.planauk.com T: 01428 609899



PROJECT
2 BRIDGE STREET

DRAWING TITLE
PROPOSED DEMISE PLAN
SECOND FLOOR

DATE
7/8/2023

DRN
JA

SCALE
1:50 @ A3

CHK
JA

JOB / DRAWING No.
A-23850 (2.0) 002

REV.
-

4.1 BUILDING REGULATIONS

Copyright © 2023 Plan A UK Limited