
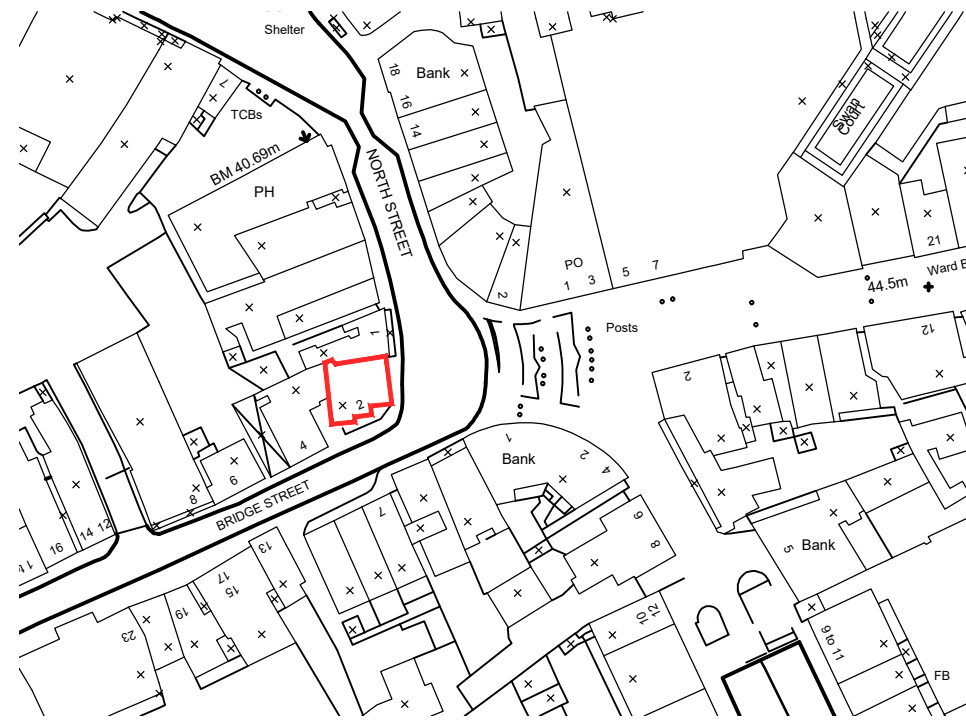


Glen House, Glen Road, Grayshott, Surrey, GU26 6NF
www.planauk.com T: 01428 609899

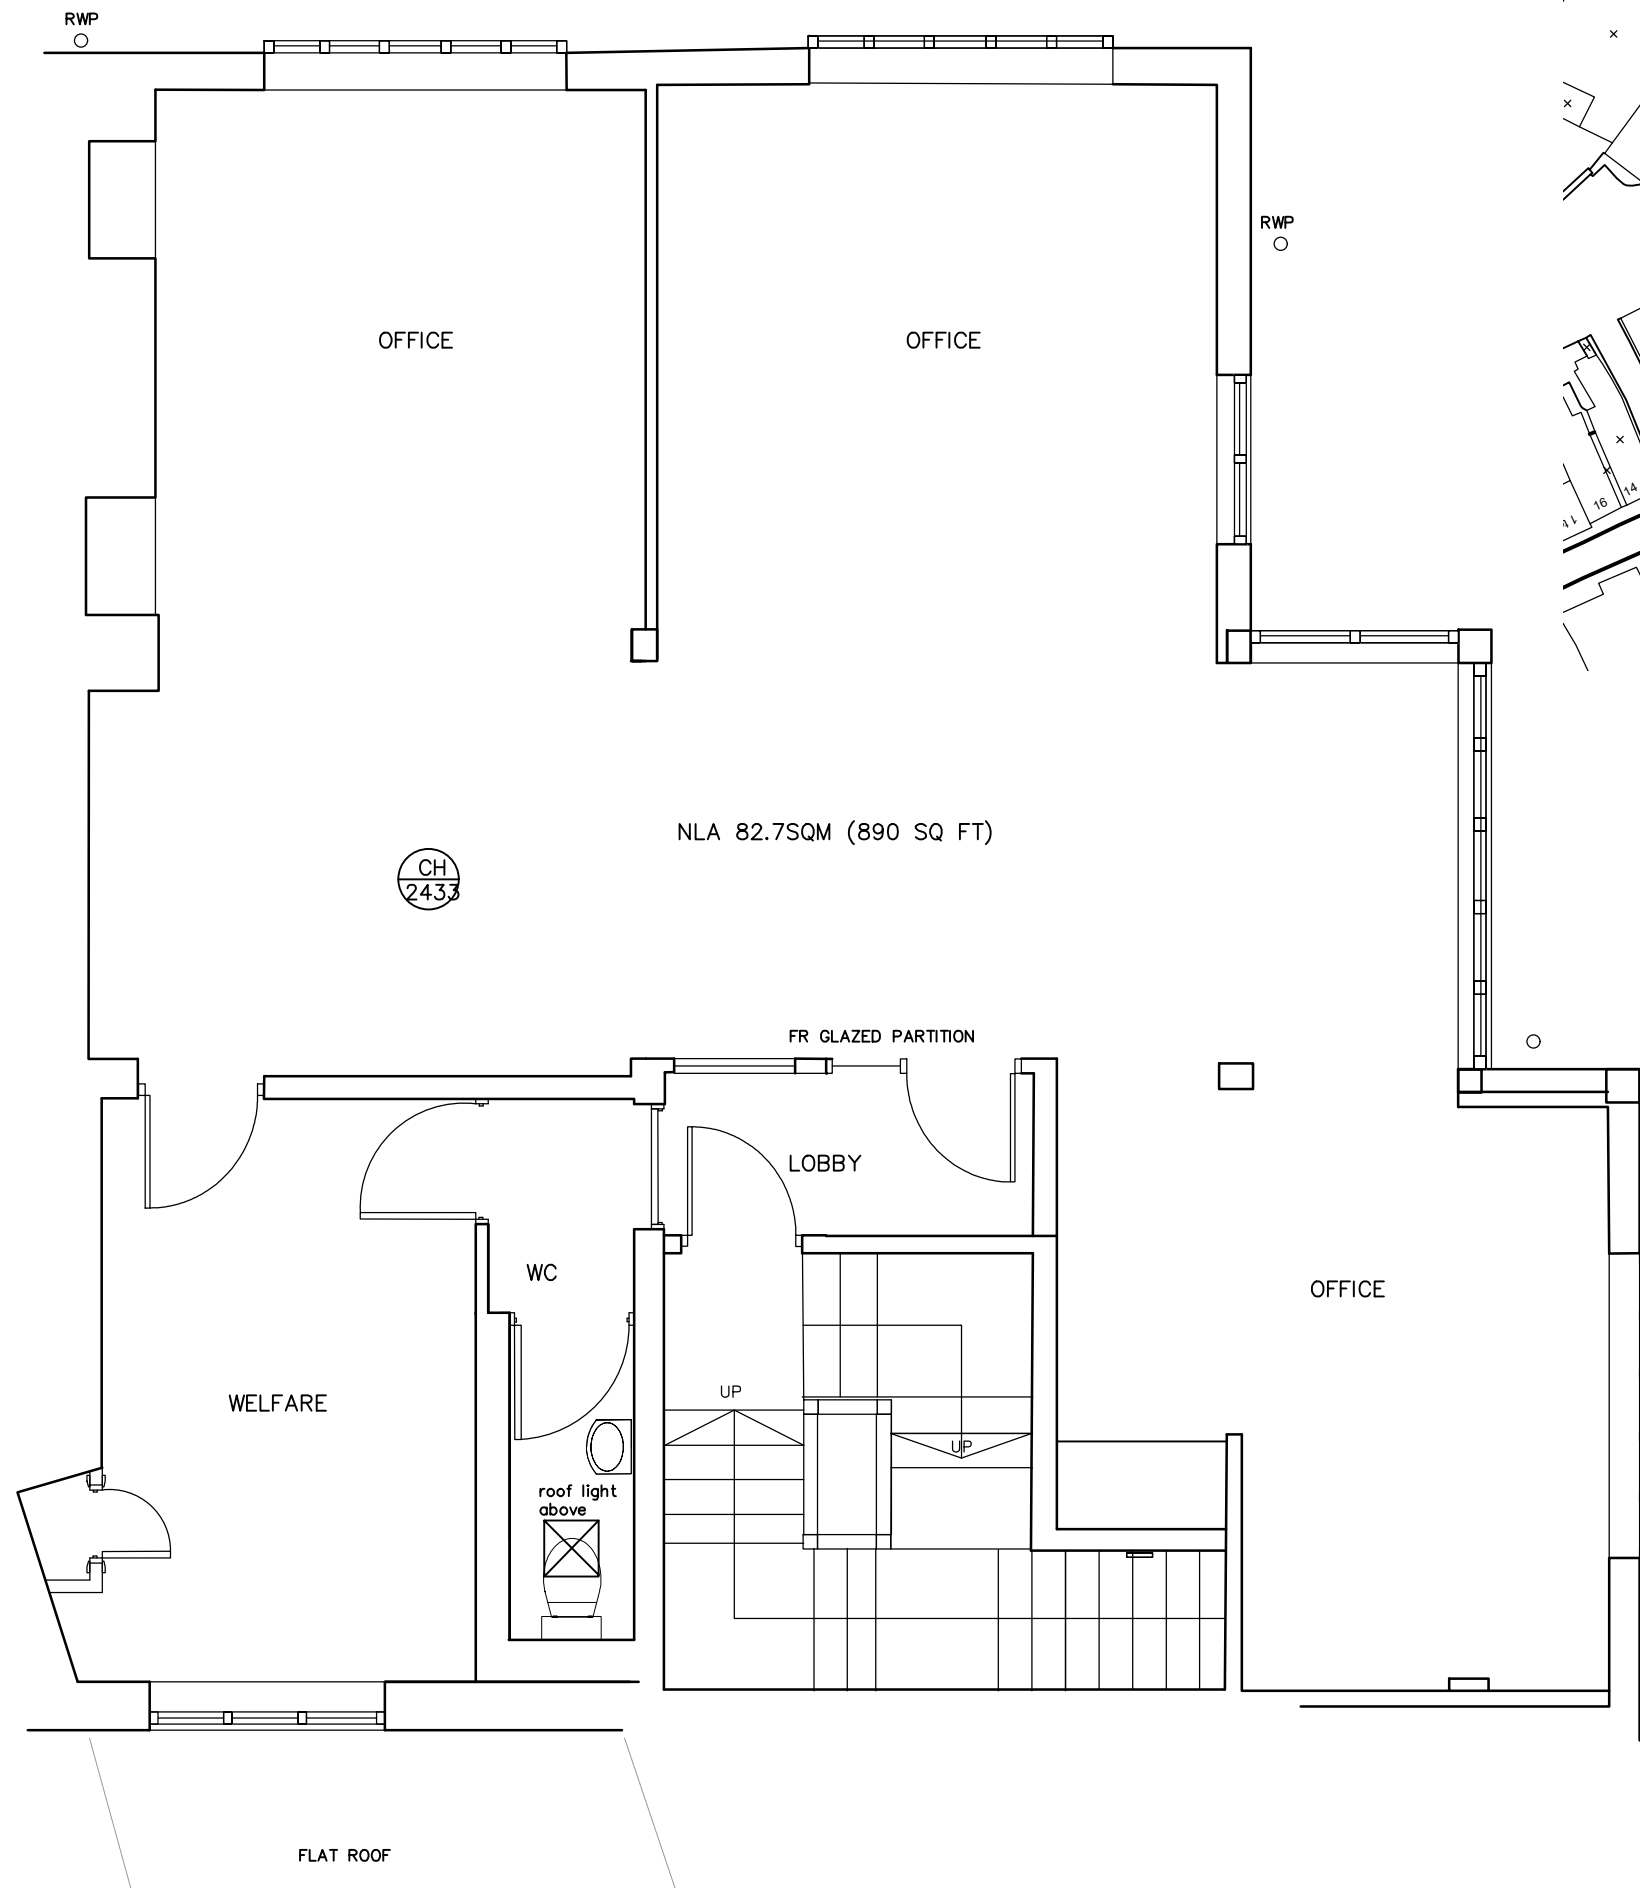

PROJECT
2 BRIDGE STREET

DRAWING TITLE
PROPOSED DEMISE PLAN
FIRST FLOOR

DATE: 7/8/2023
SCALE: 1:50 @ A3
JOB / DRAWING No: A-23850 (2.0) 001
REV: -

CHK: JA
REV: -

4.1 BUILDING REGULATIONS

Copyright © 2023 Plan A UK Limited