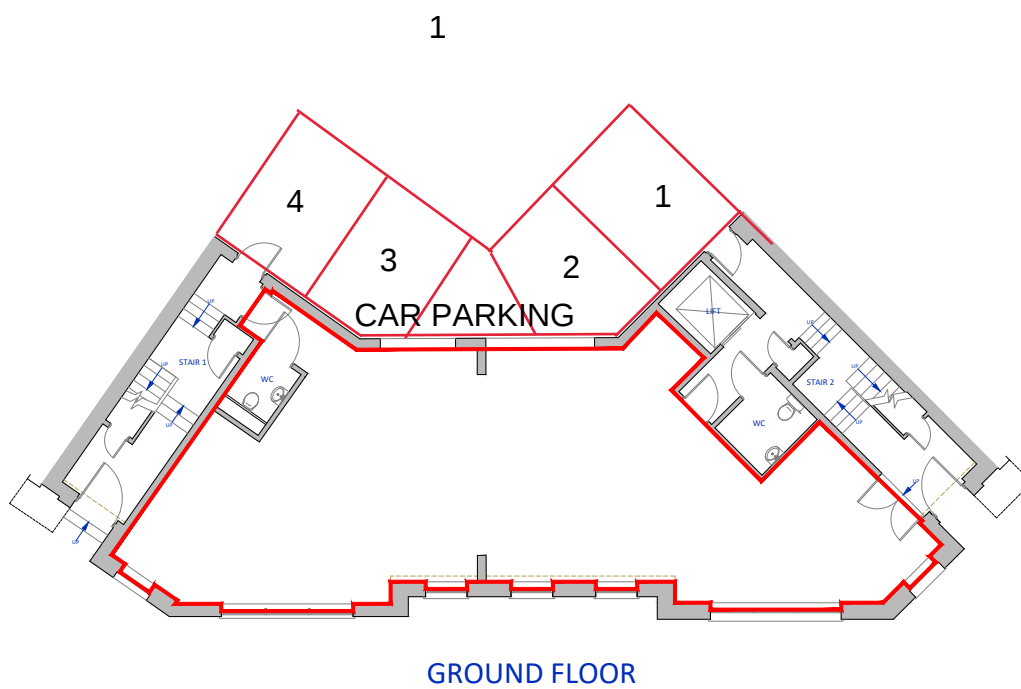
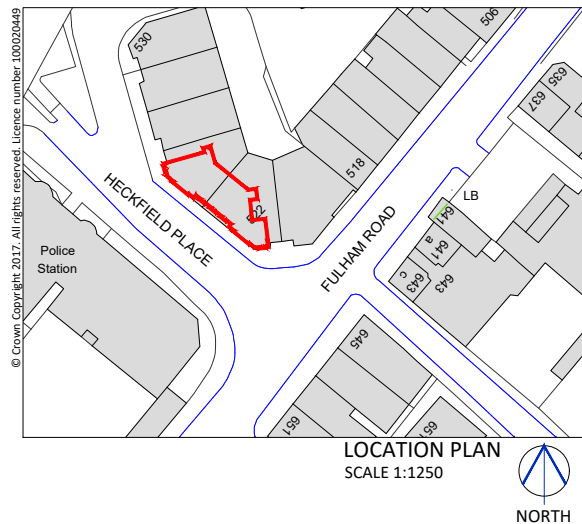


client	address 522-524 FULHAM ROAD LONDON SW6 5NR	location GROUND FLOOR LEASE PLAN	date 18.08.2021	scale 1:200	sheet A4		 Plan London Plan London Ltd 15 Davids Road London SE23 3EP T 020 8699 1129 E surveys@plan-london.co.uk W plan-london.co.uk
			dwg no. PL13777-01	revision	drawn DM	checked EJ	