


1 Existing Second Floor Plan

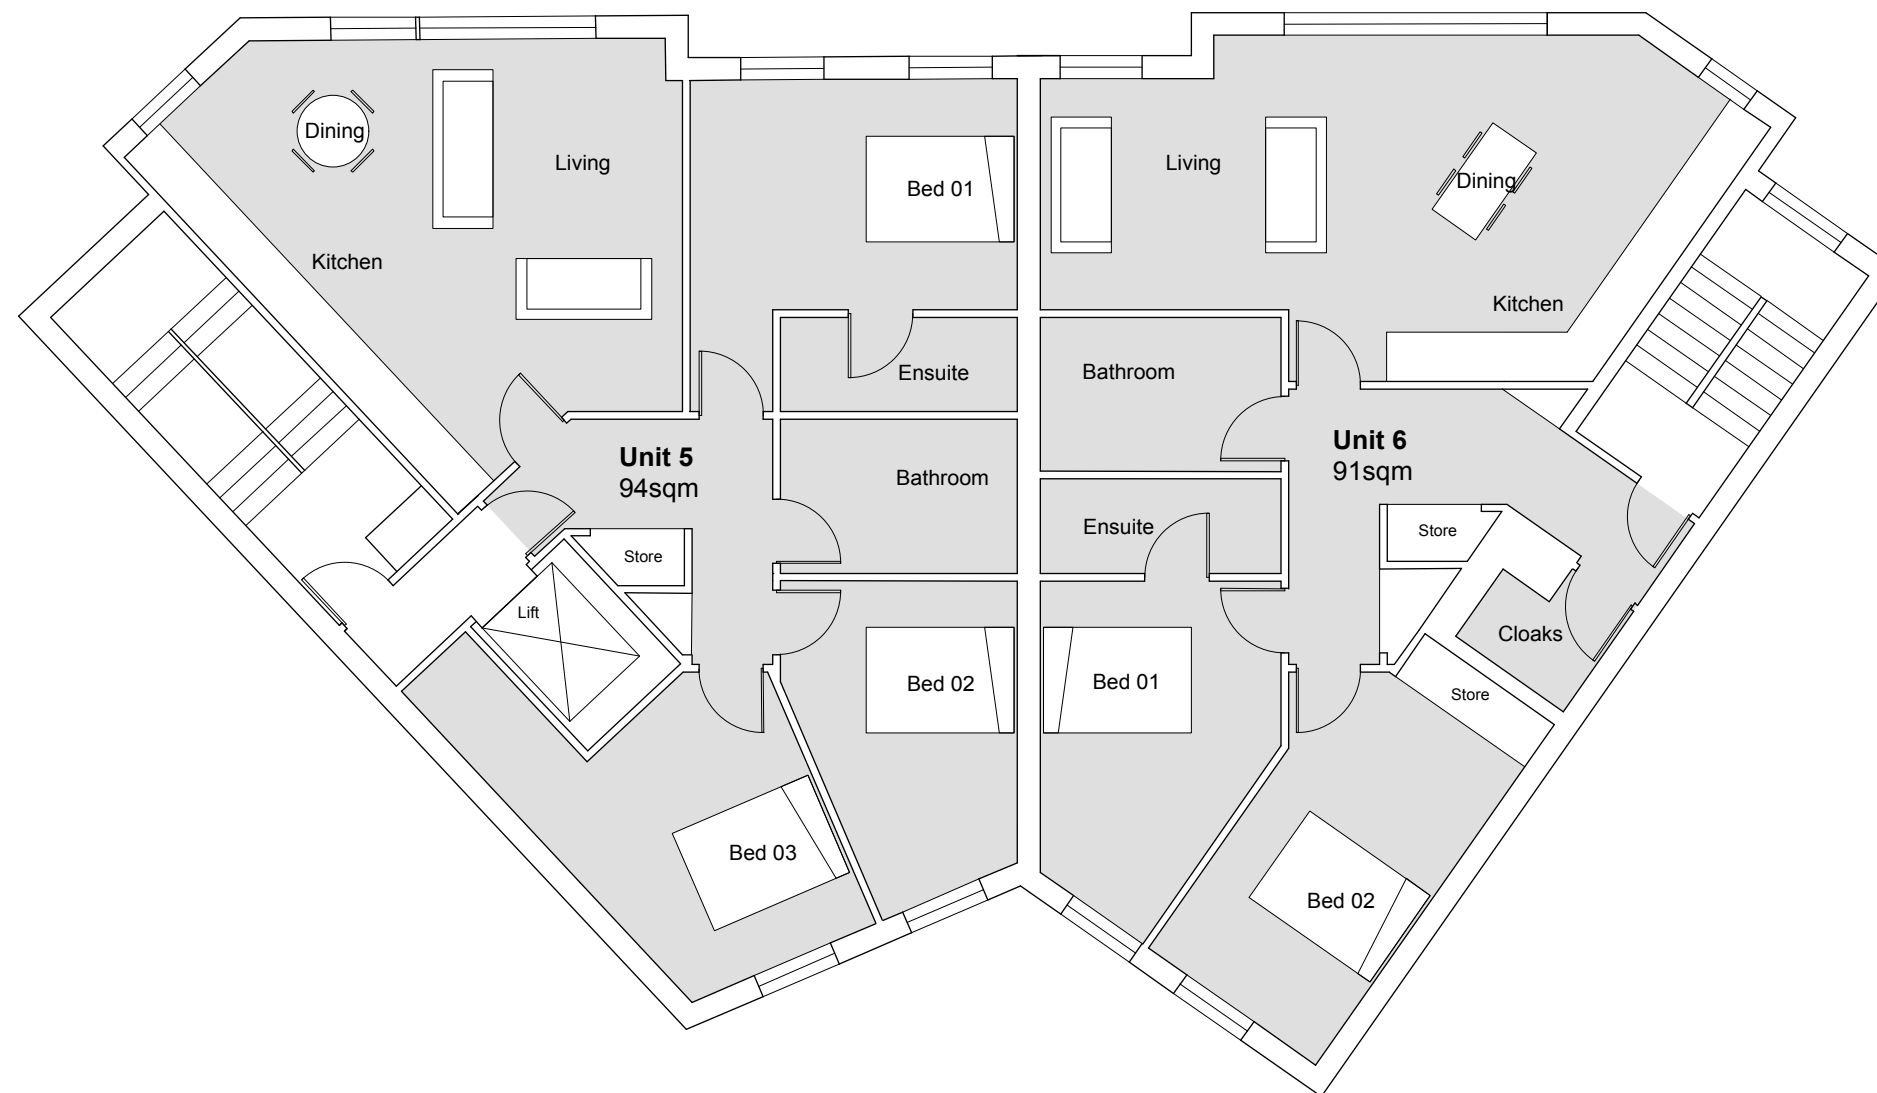

2 Proposed Second Floor Plan

second floor, 28 poland street, london W1F 8QP t: 020 7631 5320
www.chapmanworkhouse.com