


Proposal based on 3rd party survey

- General Notes
- 1. Do not scale
  - 2. All dimensions are shown in millimetres unless otherwise noted
  - 3. Refer to project based risk assessments before undertaking any work
  - 4. Notify the architect of any discrepancy immediately

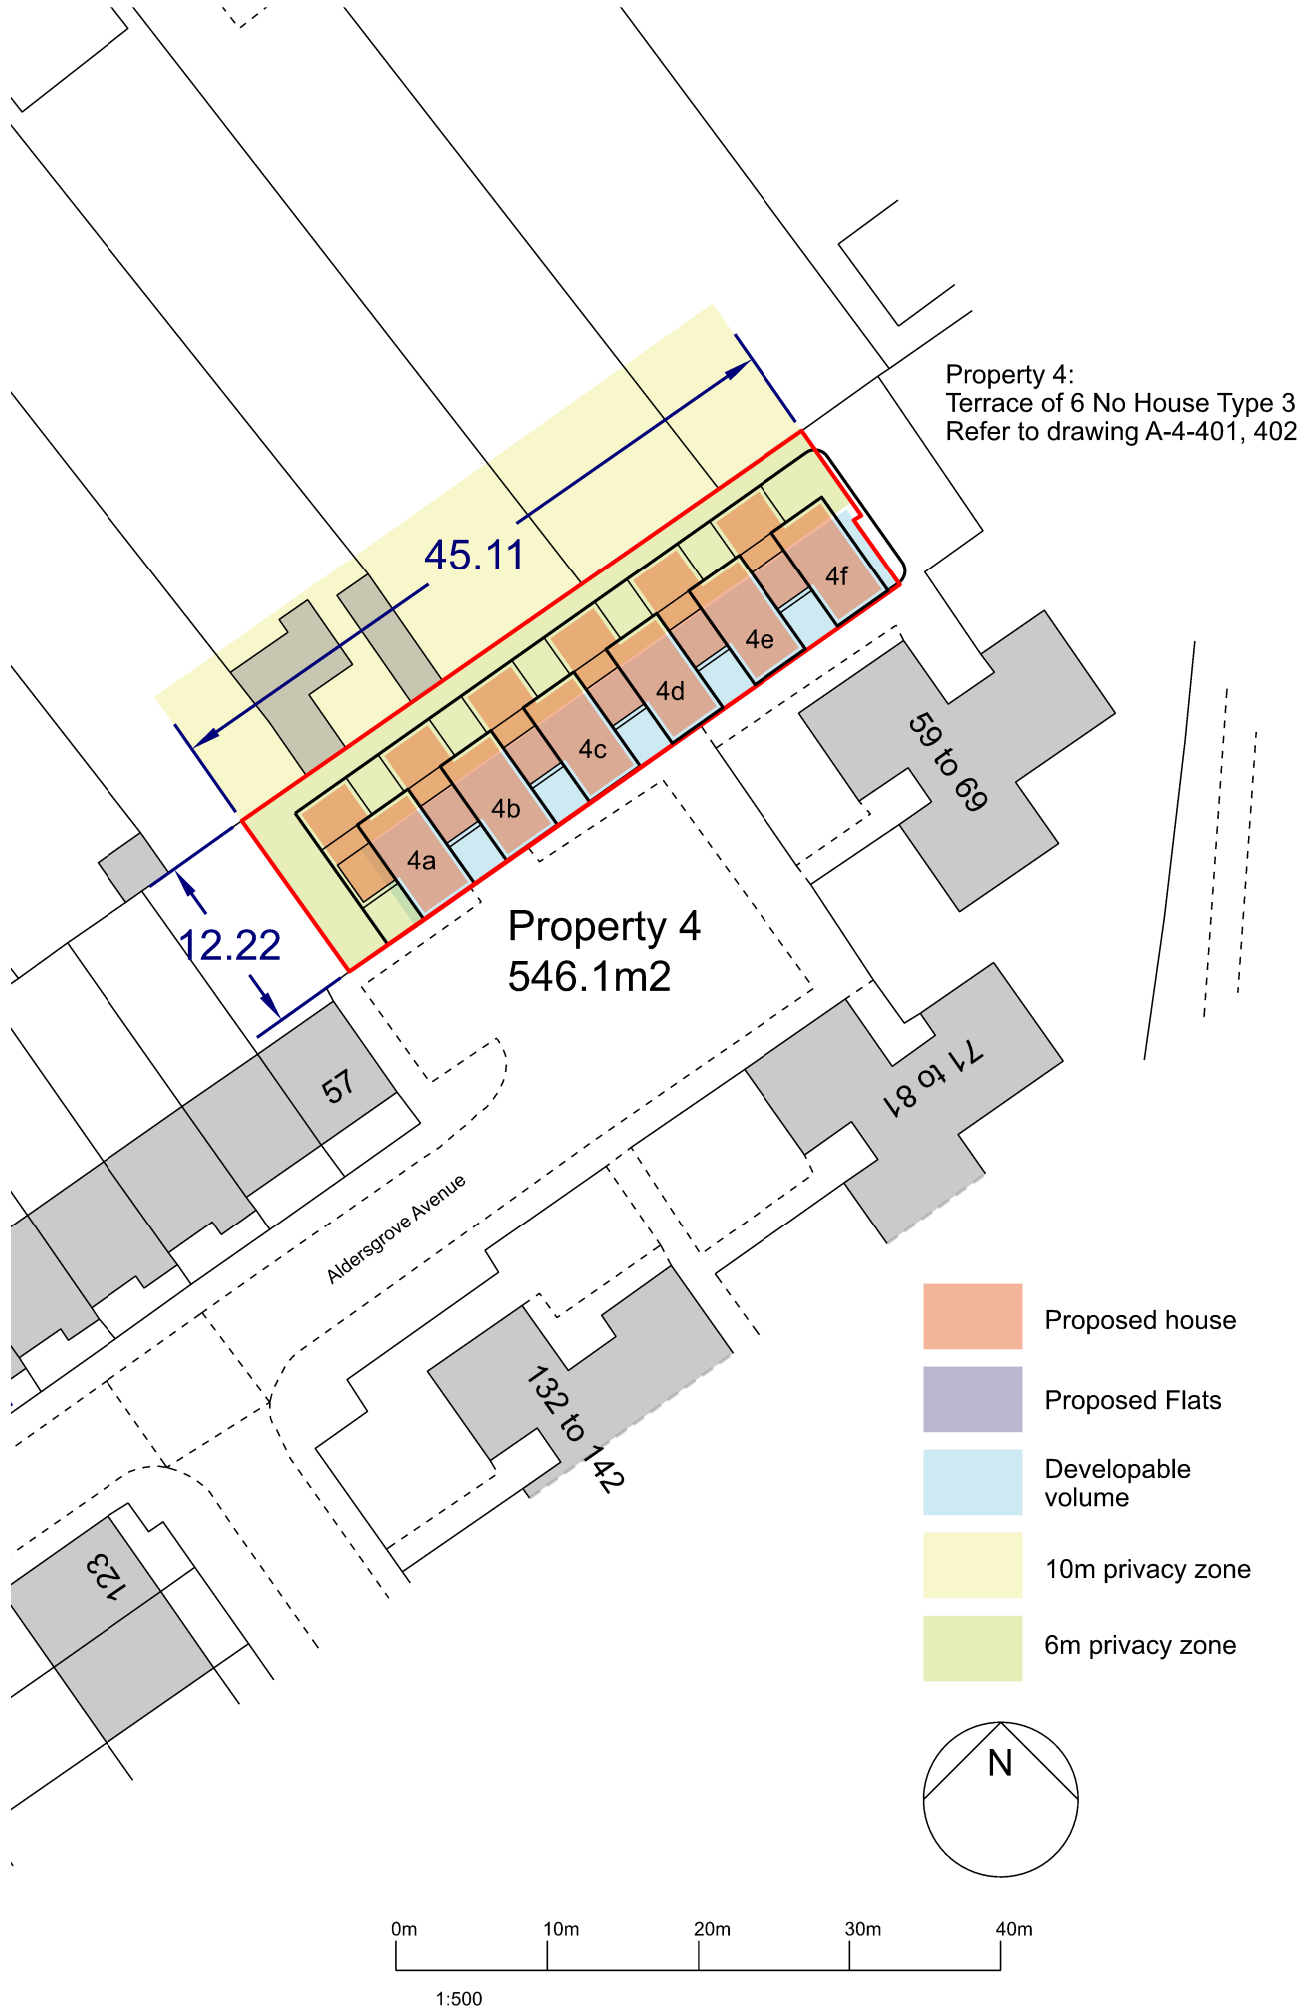

P1			
Rev	Date	Reason For Issue	Chk
David Lees Architects david@davidleesarchitects.co.uk 07597 573 892			
Client			
Project Aldersgrove Avenue			
Title Proposed Site Property 4			
Status Planning			
Project Number 2412	Date 2024/03/21	Checked By DL	
Revision P1	Scale @ ISO A3 1:500	Approved By DL	
Drawing Number A-4-400			